

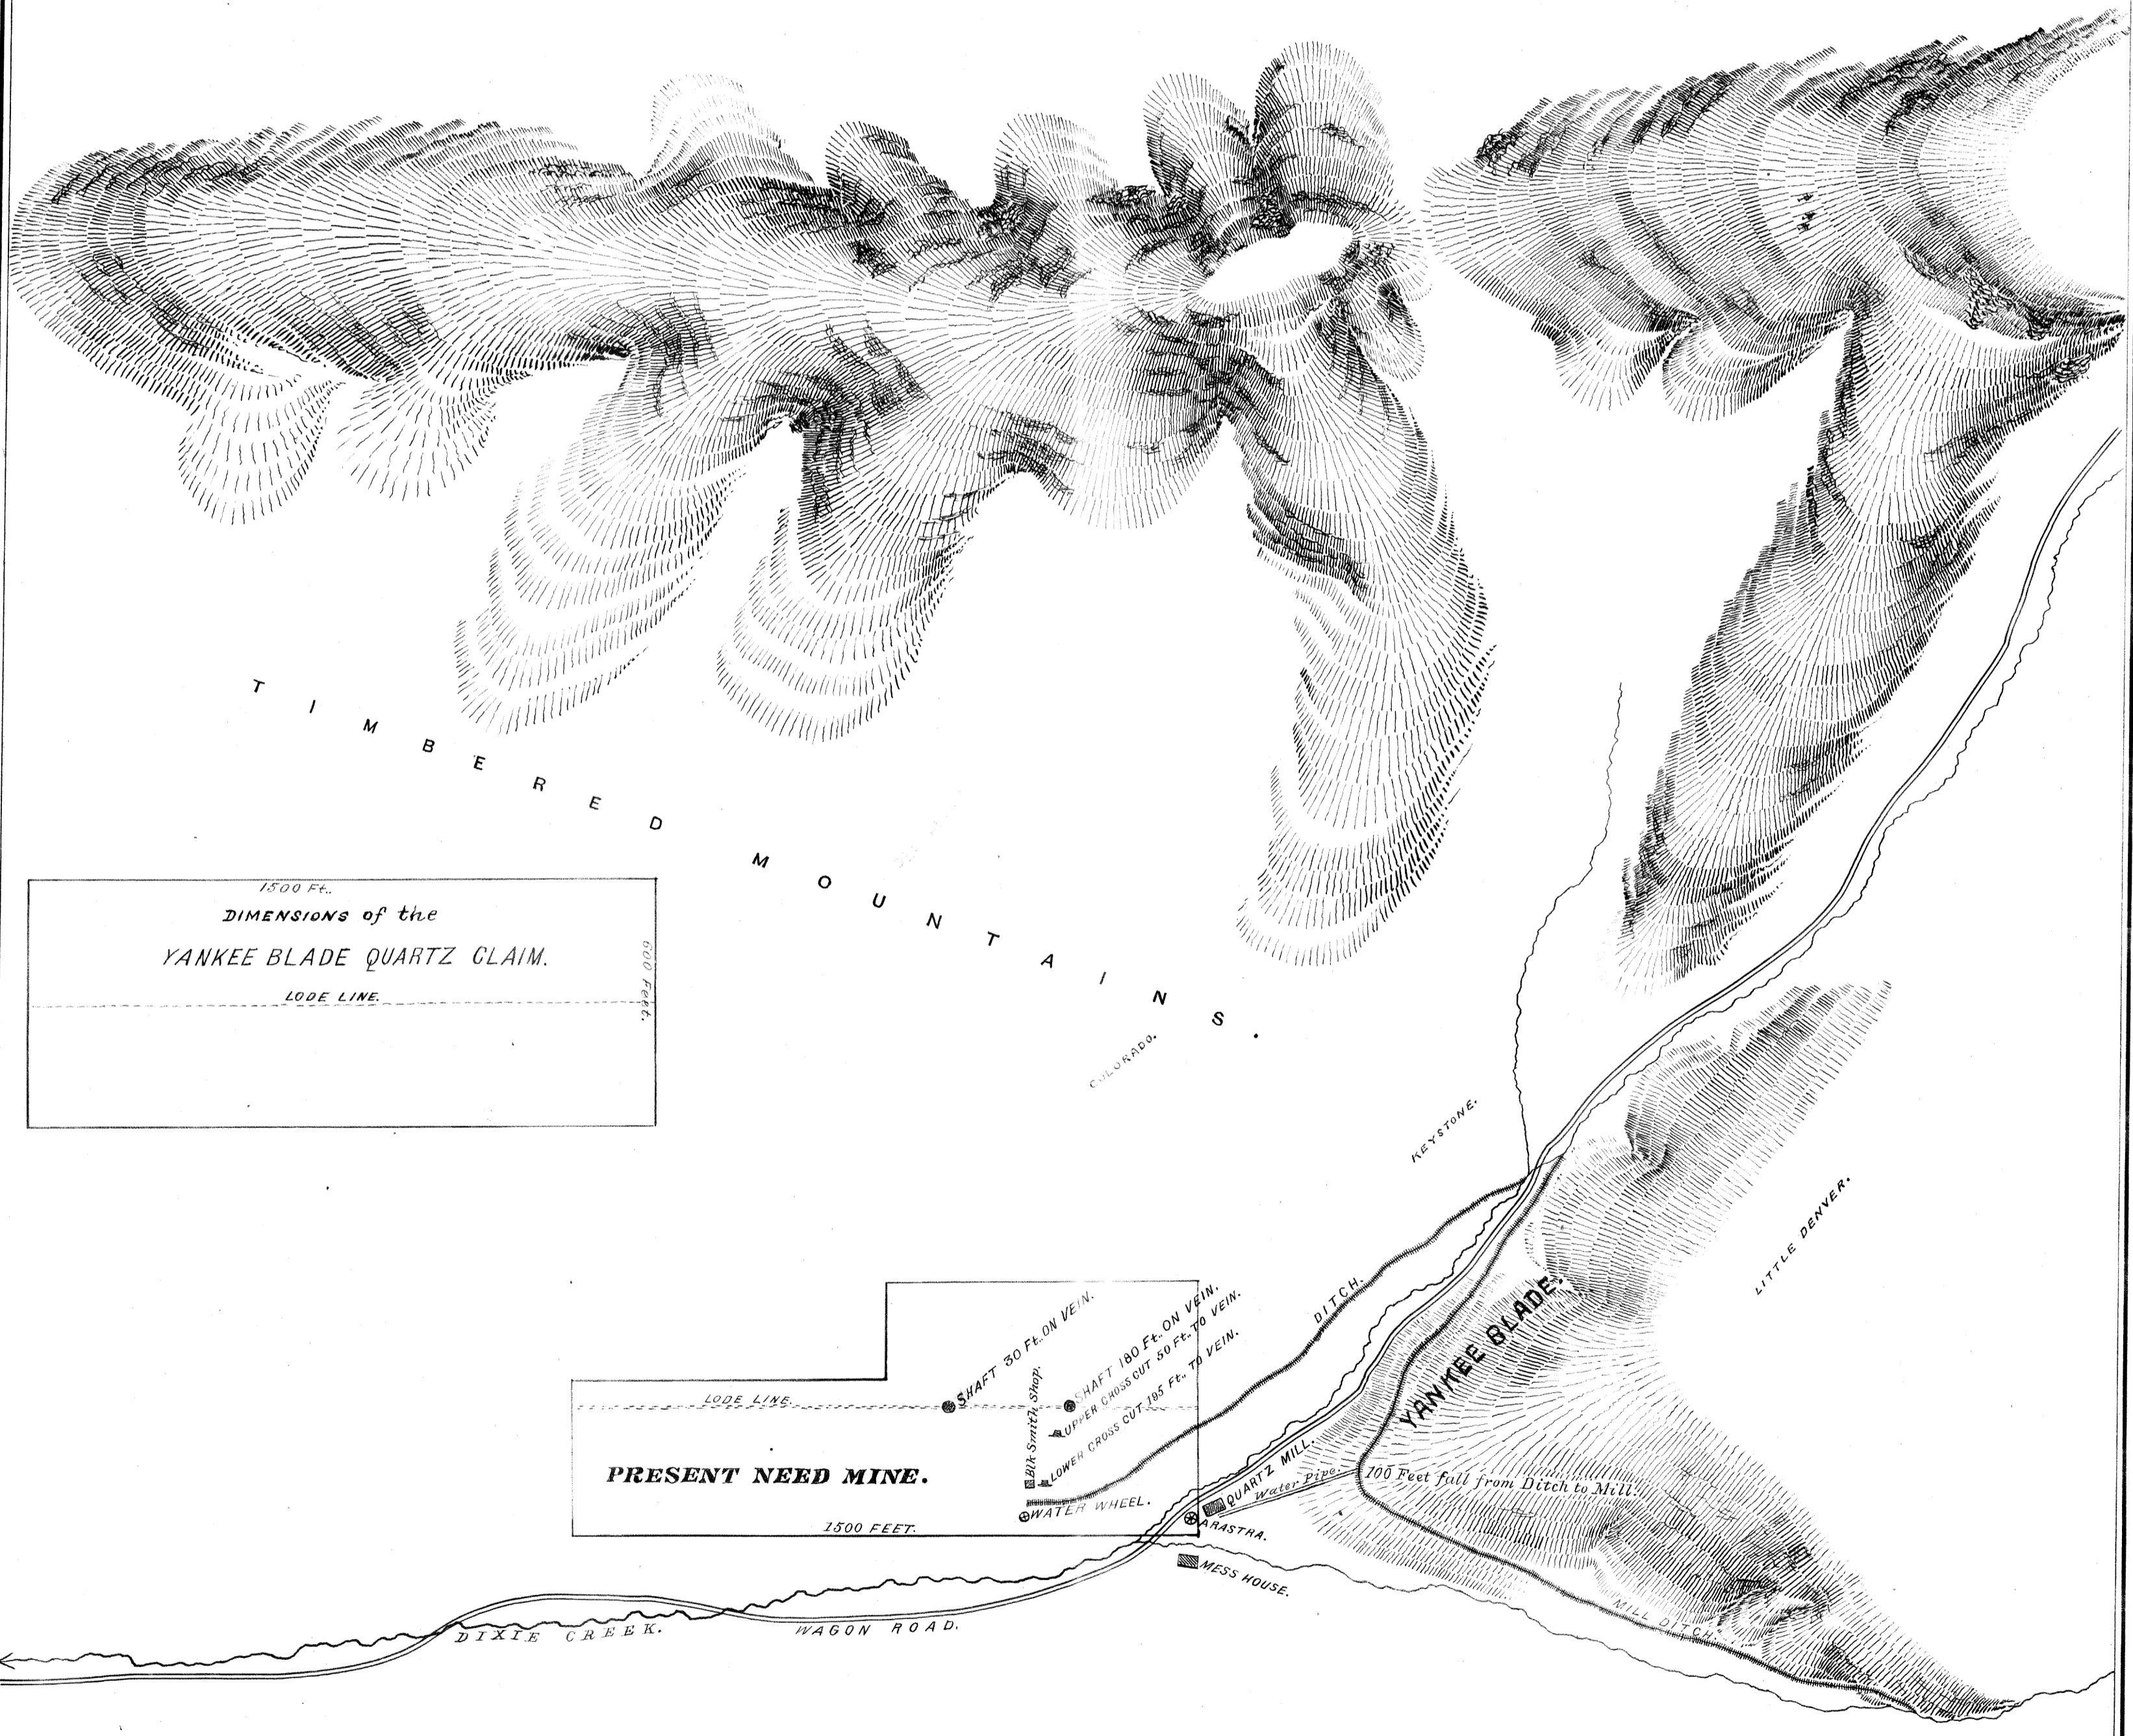


PROFILE
OF
THE PRESENT NEED QUARTZ MINE
Situated in Grant County State of Oregon.

*Drawn from data furnished
 by F.R. Mellis Esq.
 by C.M. Foster Sur.
 Aug. 12th 1895.
 Scale 50 Feet to 1 Inch.*

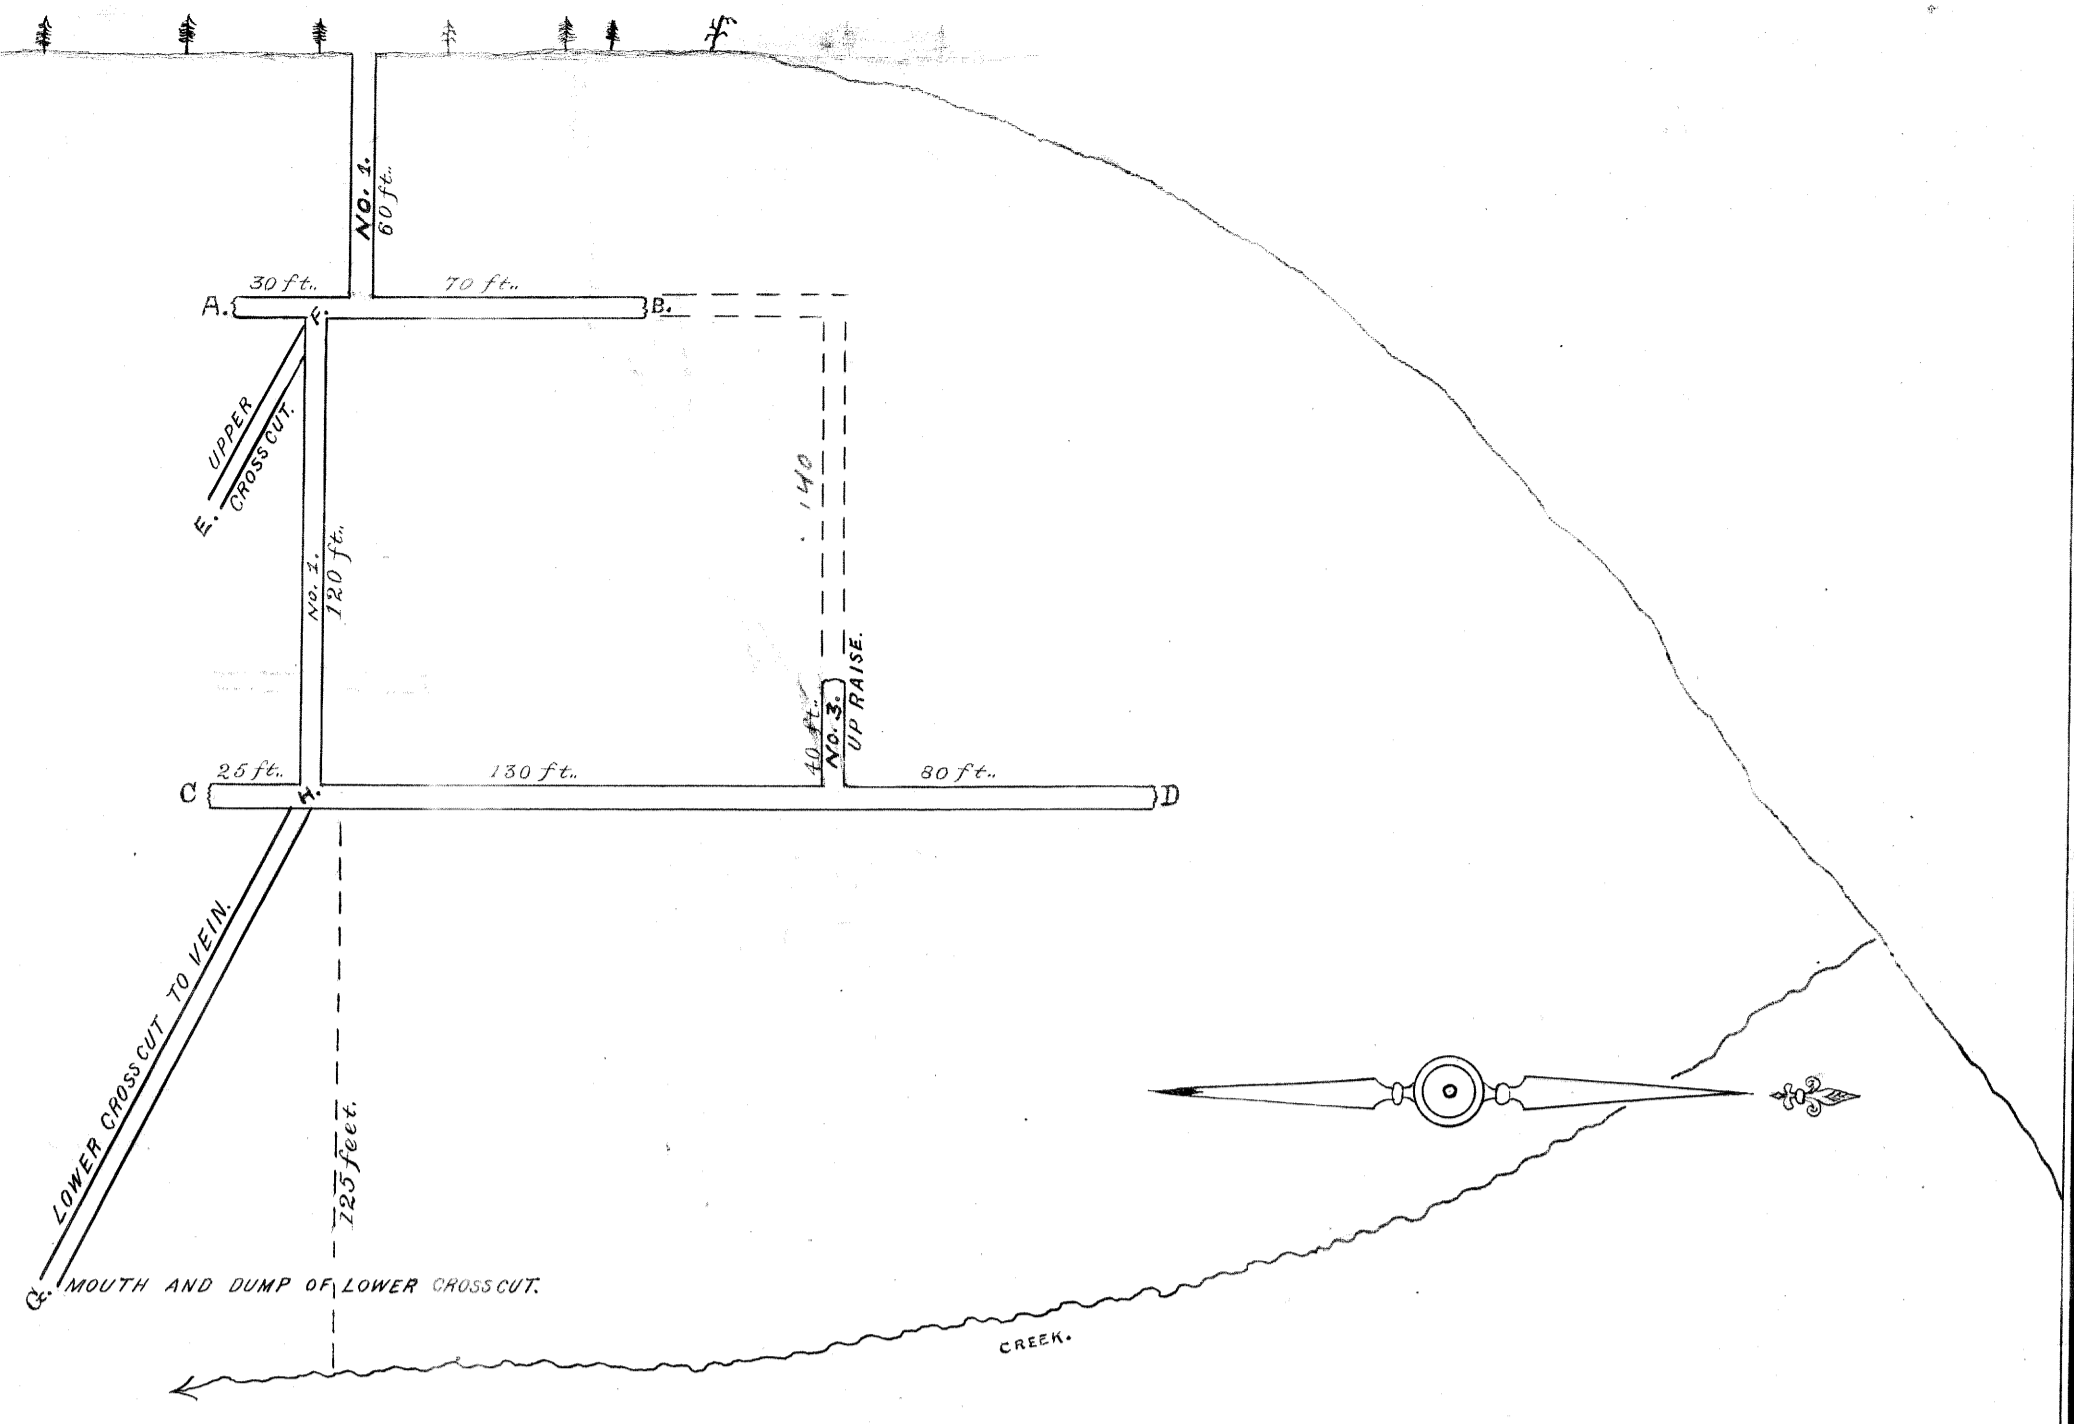

1500 Ft.
 DIMENSIONS of the
 YANKEE BLADE QUARTZ CLAIM.
 LODE LINE
 600 FEET.

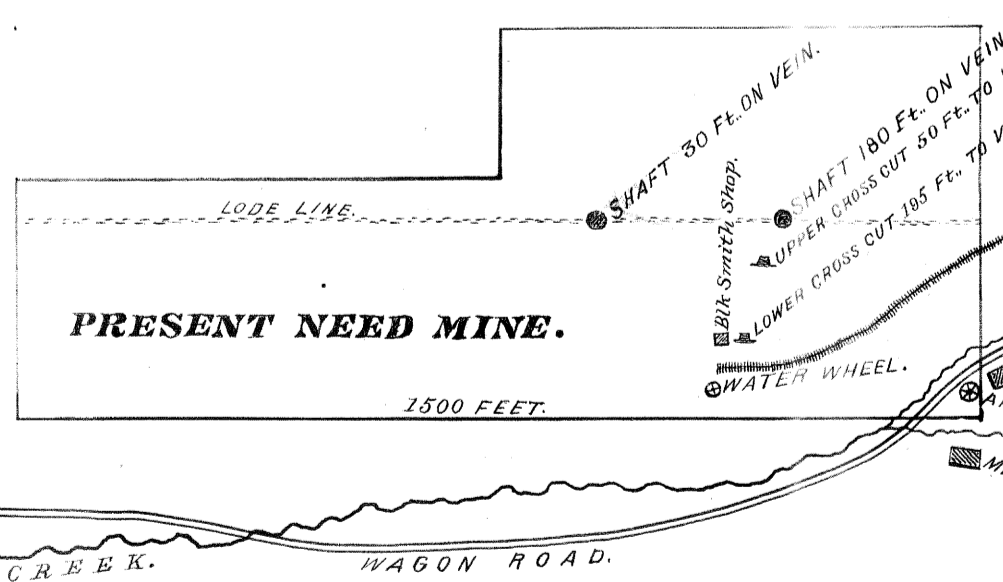

Birds-eye View
 OF THE
PRESENT NEED QUARTZ MINE
Situate in Grant County State of Oregon.
Showing the Improvements thereon and
connected therewith.

*Drawn at request of F.R. Mellis Esq.
 by C.M. Foster Surveyor.
 Aug. 12th 1895.*

Scale 300 Feet to an Inch.