




Jaw Crusher, 11" x 19"
Cedar Rapids Mach. Co.

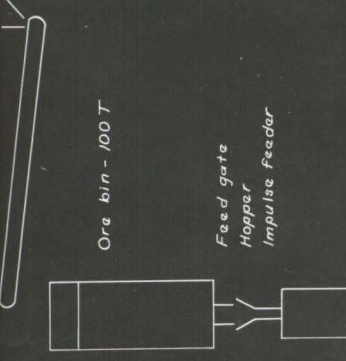

End Elevation thru Ore Bins - Looking East
Scale: 1" = 10'

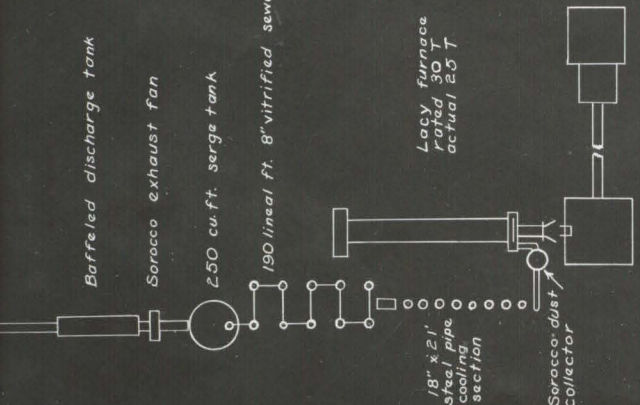

Ground Plan of Flow Line

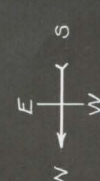

**MOTHER LODGE
(RED-CLOUD)**
Sec's. 16 & 21, T. 32 S, R. 2 W
Douglas & Jackson Counties
Tiller-Drew Mining District


Redrawn from company maps where available, and
Supplemented by Brunton and tape traverse
Cross-section = projected section of line A-B-C-D-E-F-
G-H to line A-E-H

Geology by H. M. Dole
Sept. 1946

LEGEND

- qtz-hbl schist
- qtz-mica schist
- schist with color banding
- altered rock with pyritization
- gauge zone with figures in figures

FILE 13-15

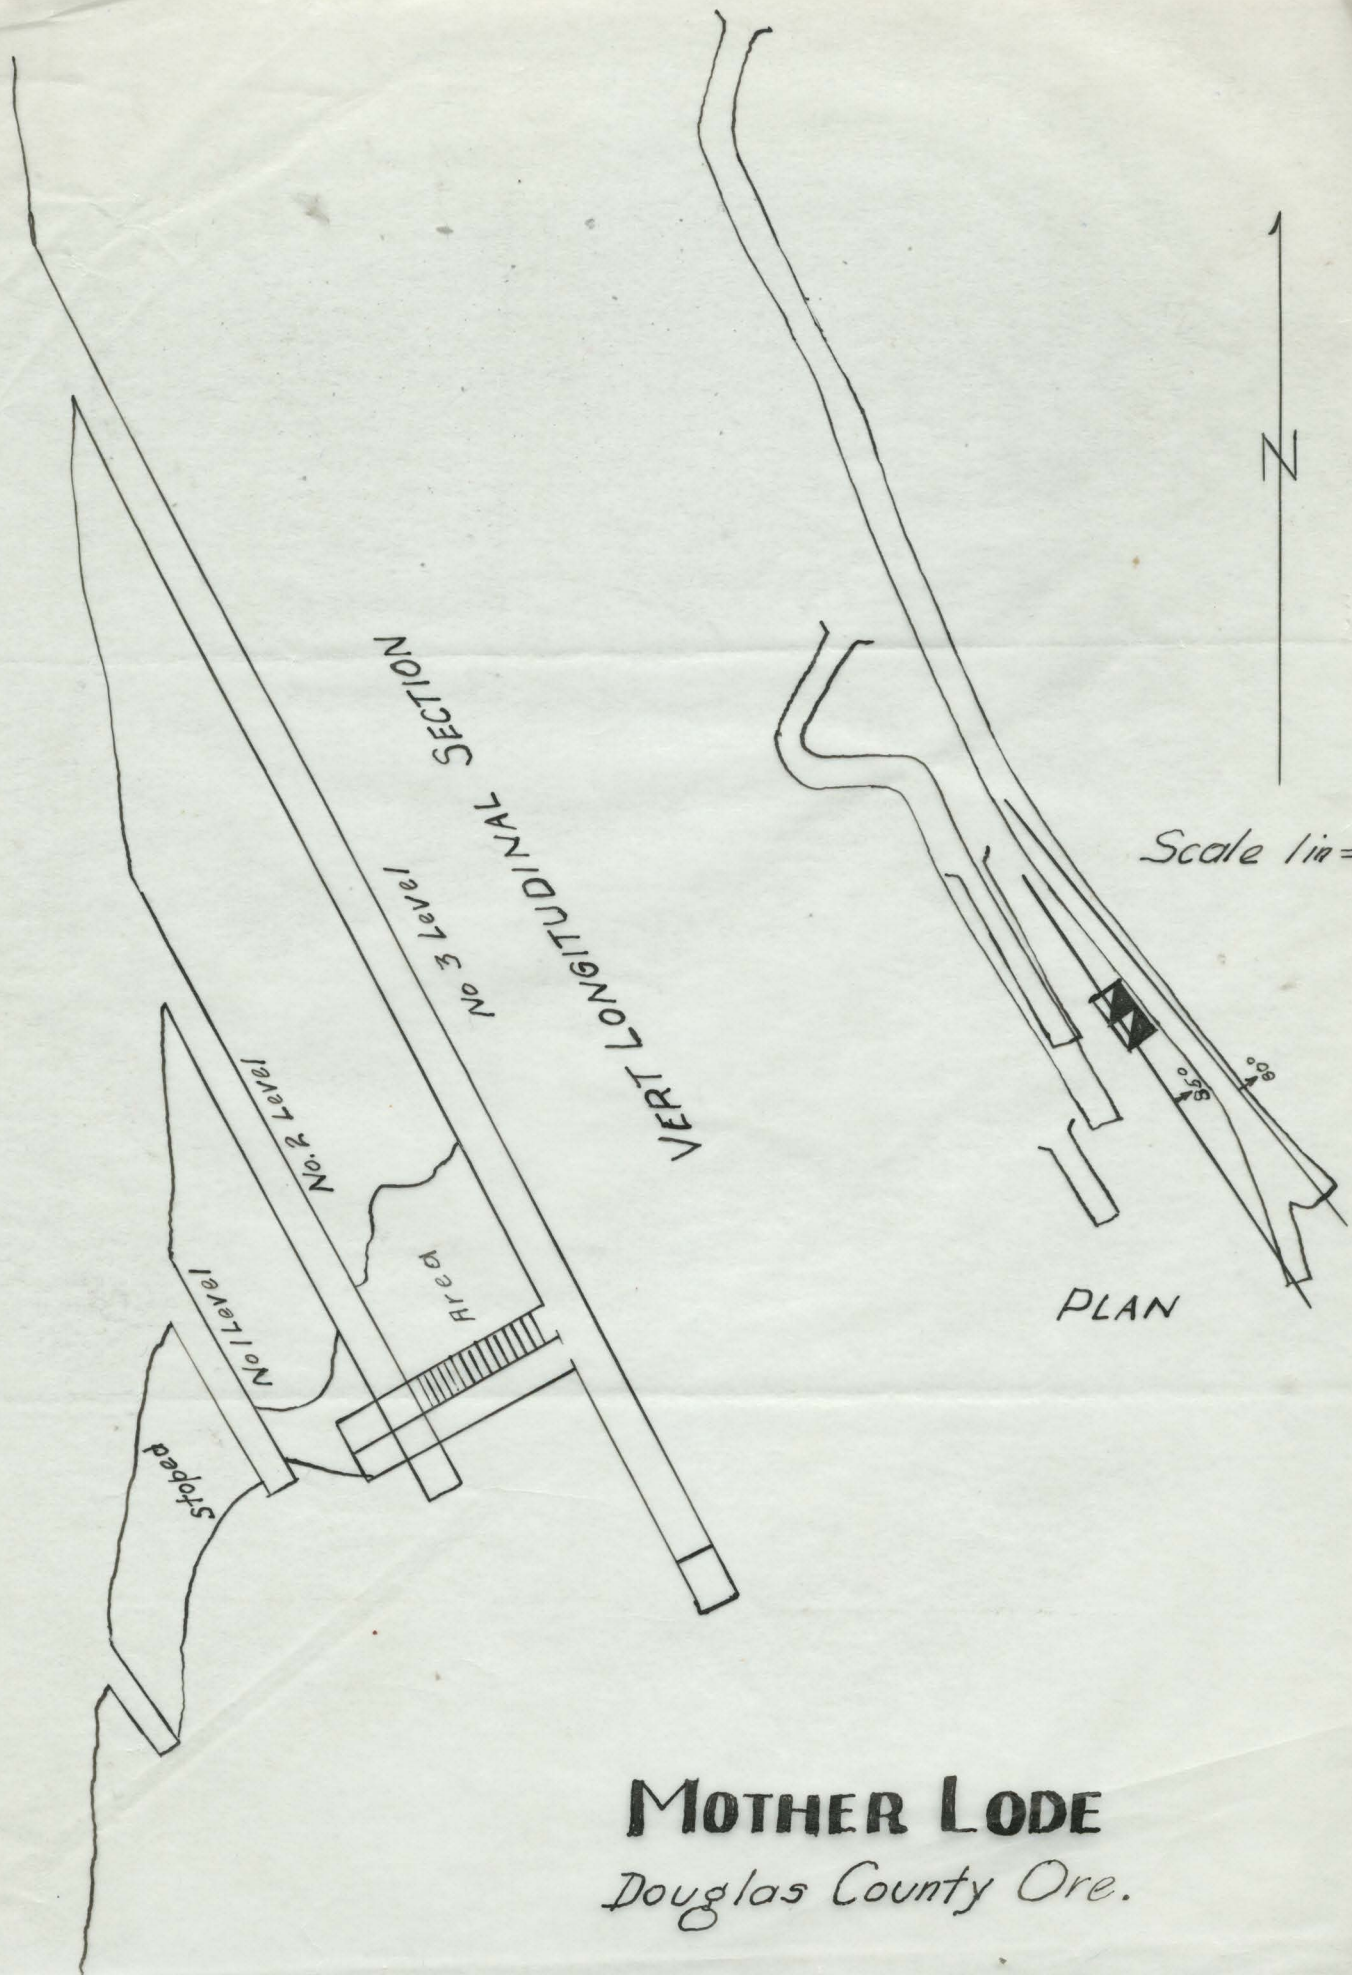

MOTHER LODGE
 Douglas County Ore.