



BARRON MINE.

Scale - 1 inch = 10 feet.

Wm. C. Palmer
 Registered Engineer
 No. 3700

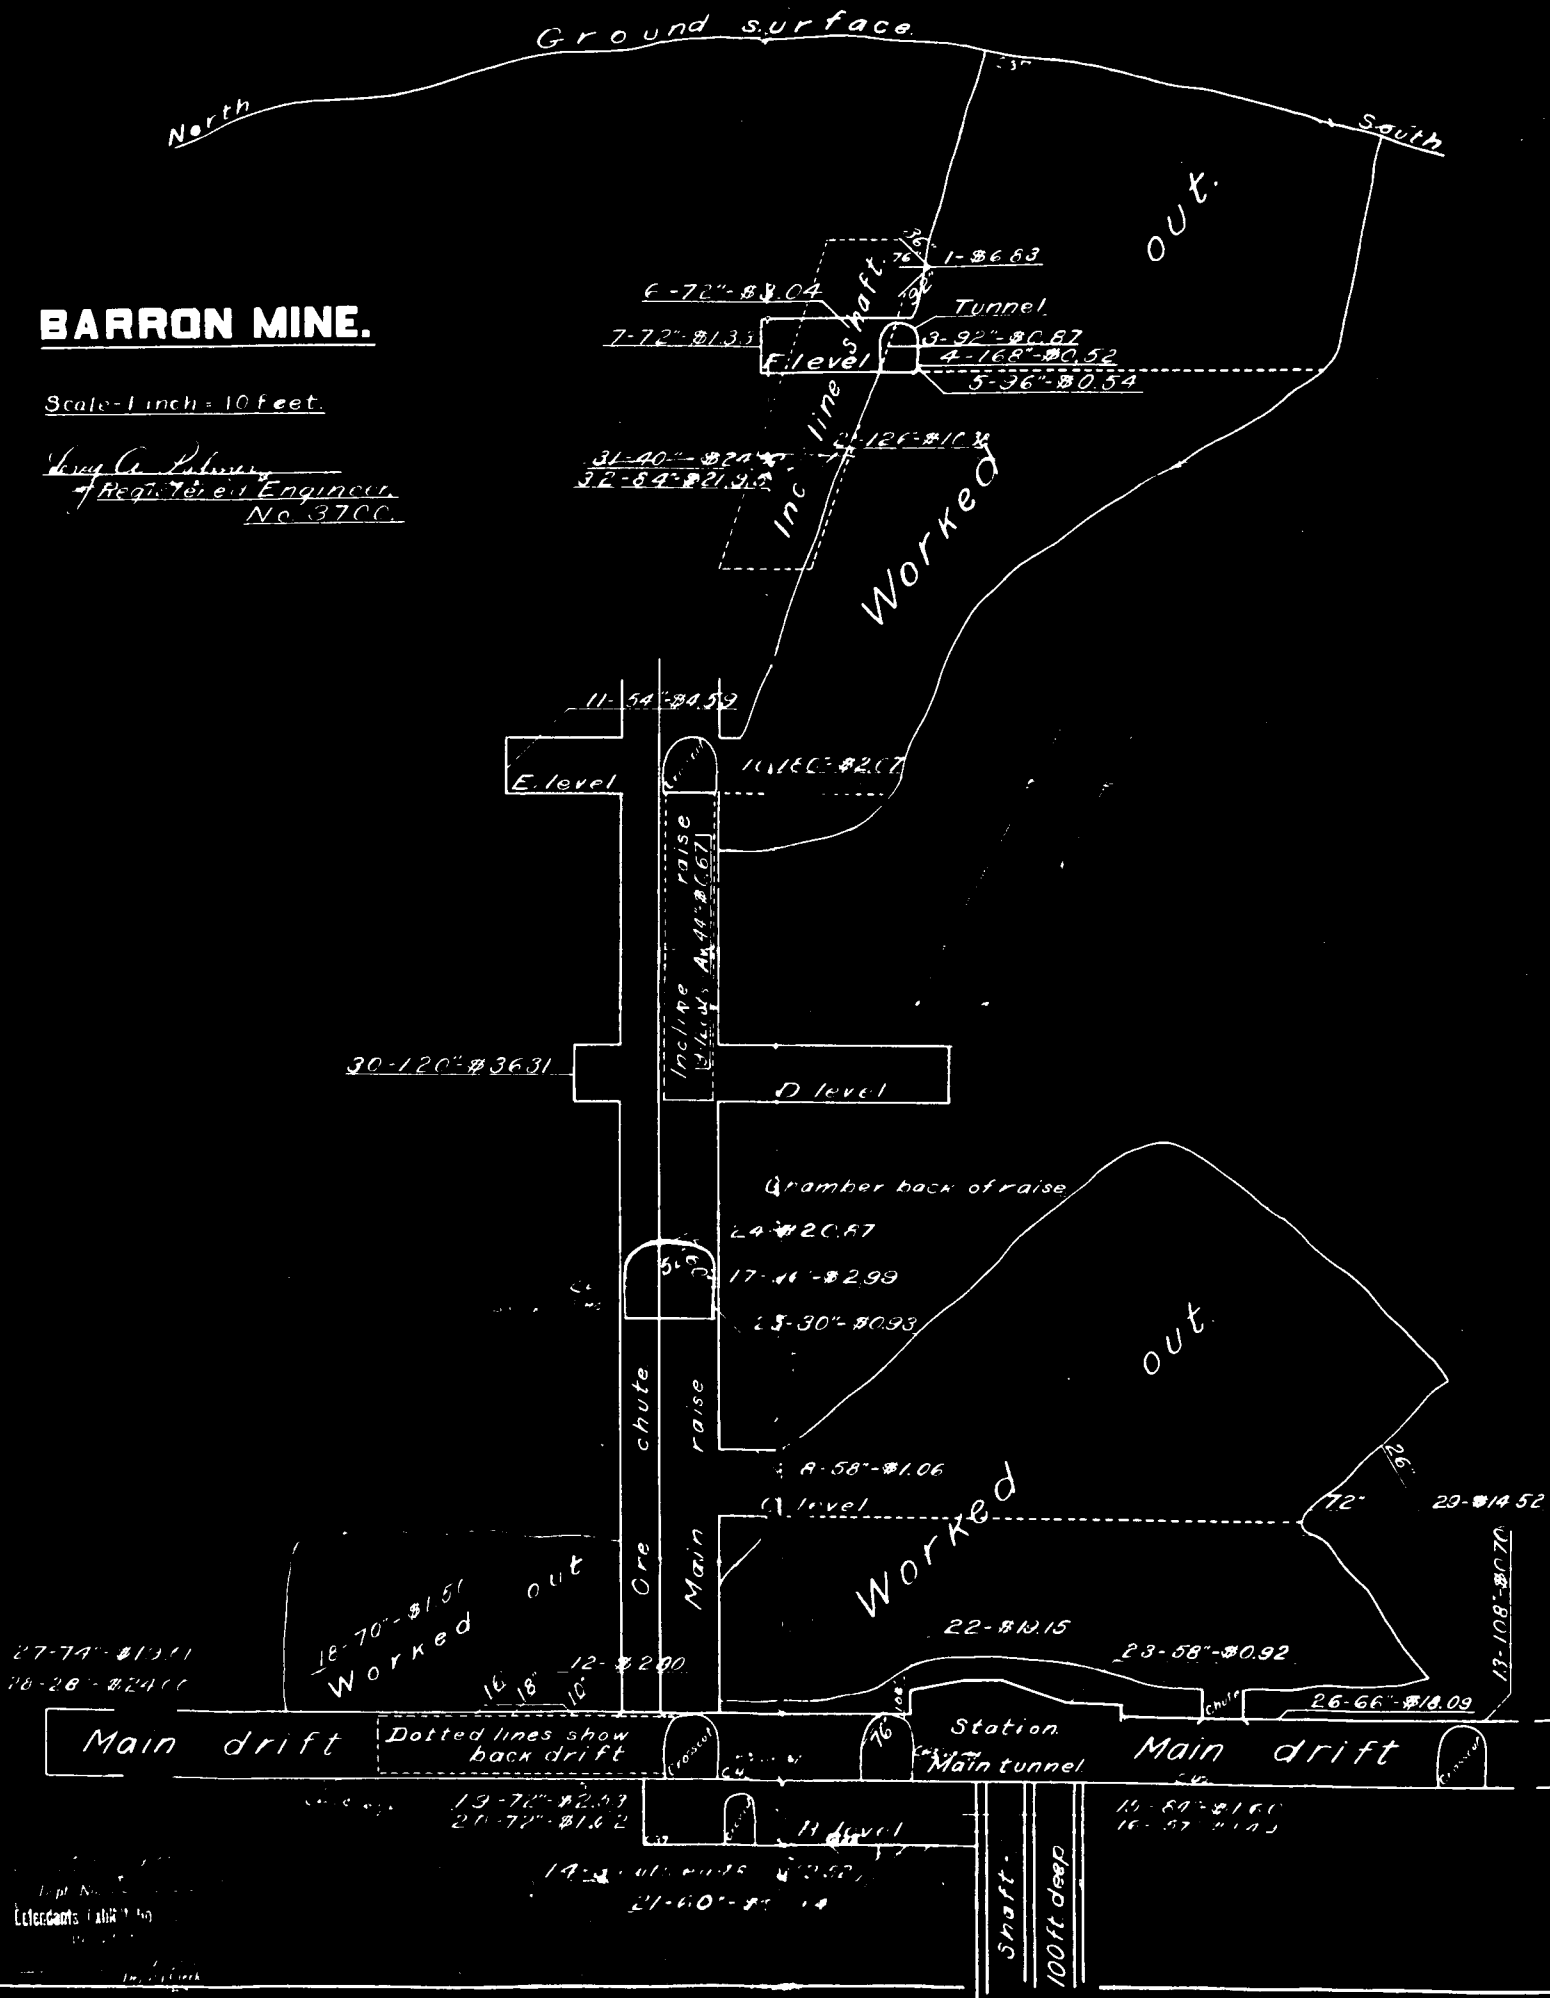

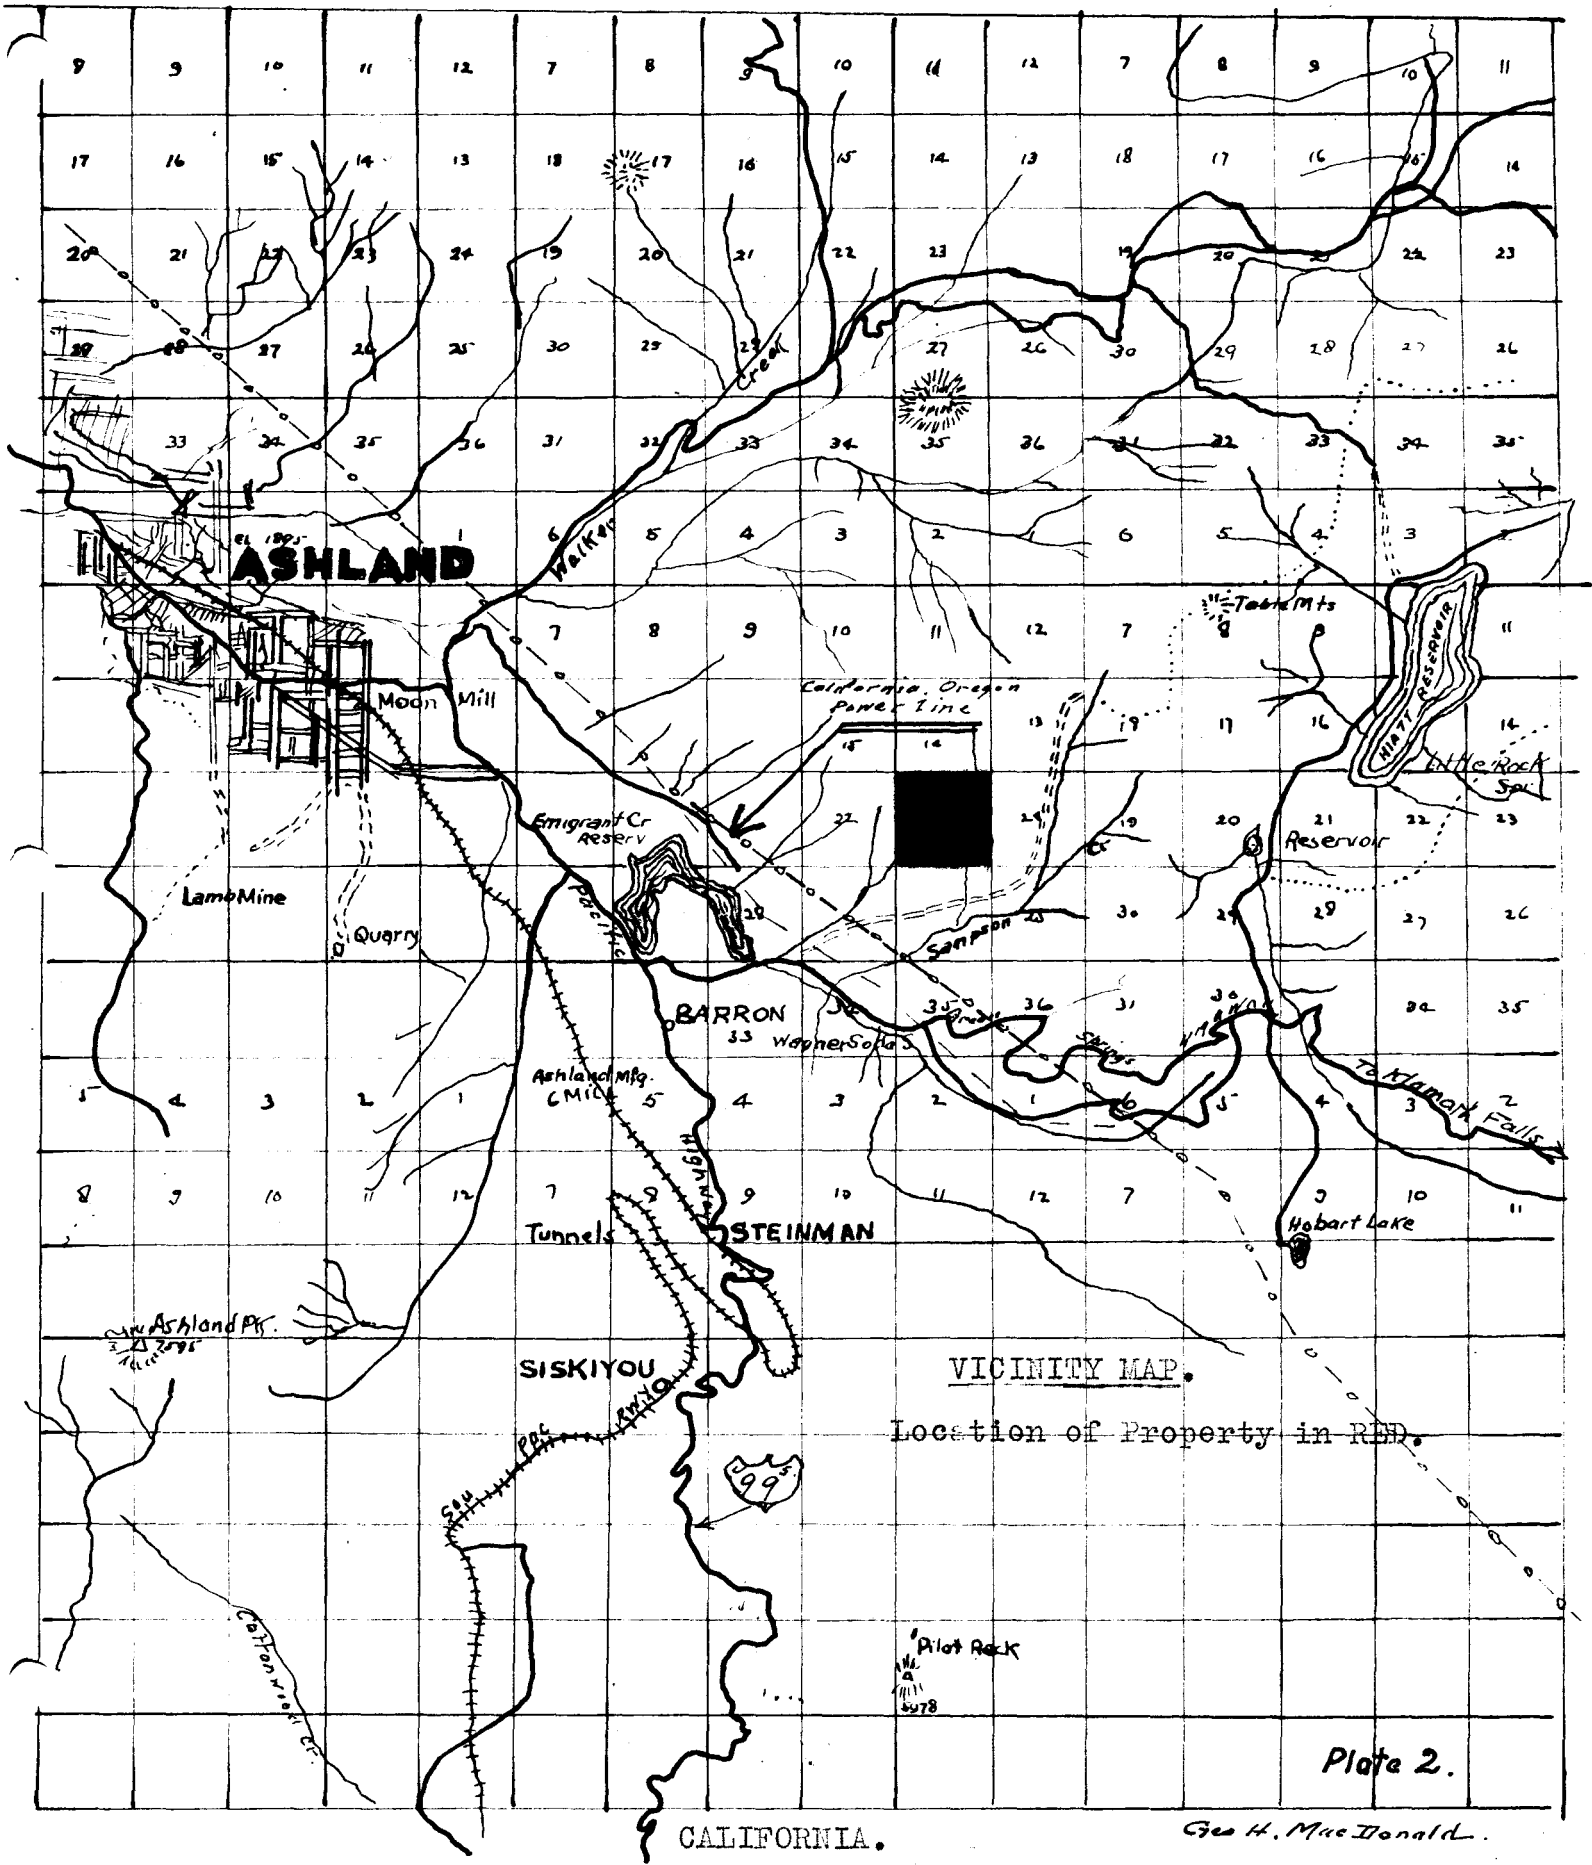


VICINITY MAP.
 Location of Property in RED.

Plate 2.

CALIFORNIA.

Geo H. MacDonald.

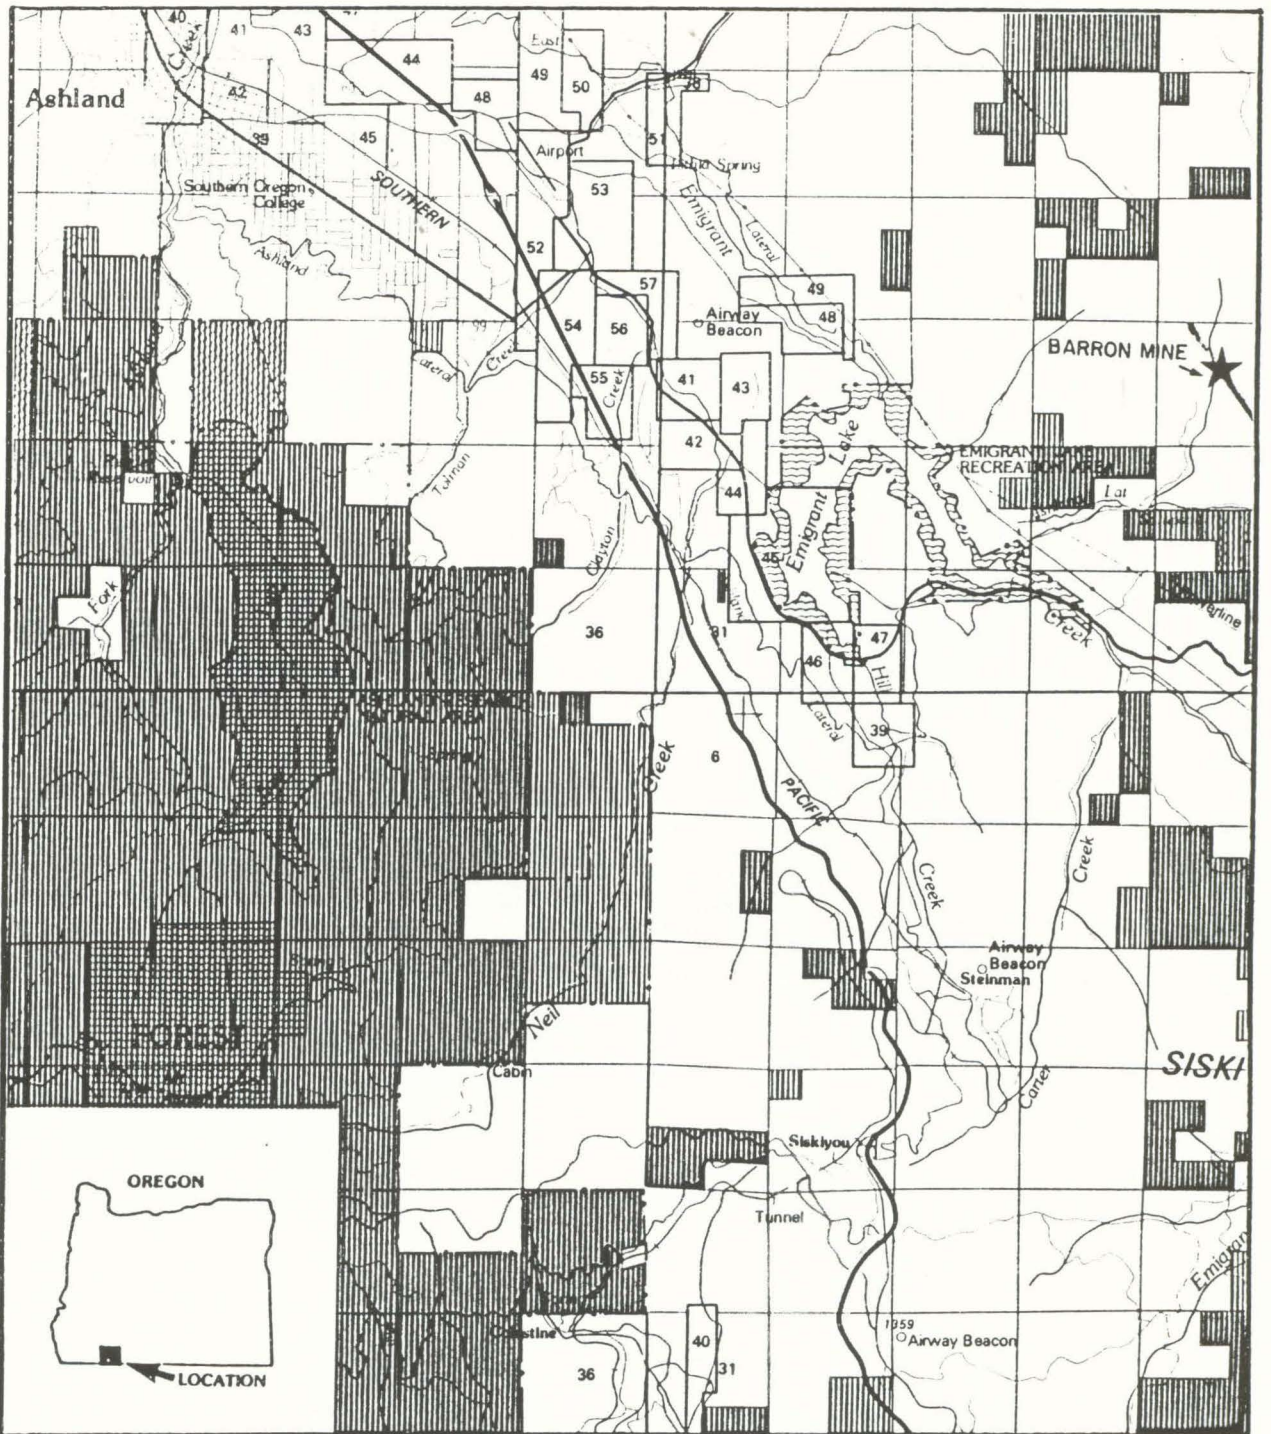

LOCATION MAP

GENEX RESOURCES INC.

BARRON MINE

Sect. 23, T. 39 S., R. 2 E., Wilamette Merid., JACKSON COUNTY, OREGON U.S.A




SCALE 1:100 000




DATE : October 1982

J.P.ELWELL ENGINEERING LTD.

LEGEND

-  — SOIL SAMPLE
-  — COMPOSITE SOIL SAMPLE
-  — SMALL OPEN CUT

1" = 200'
SCALE

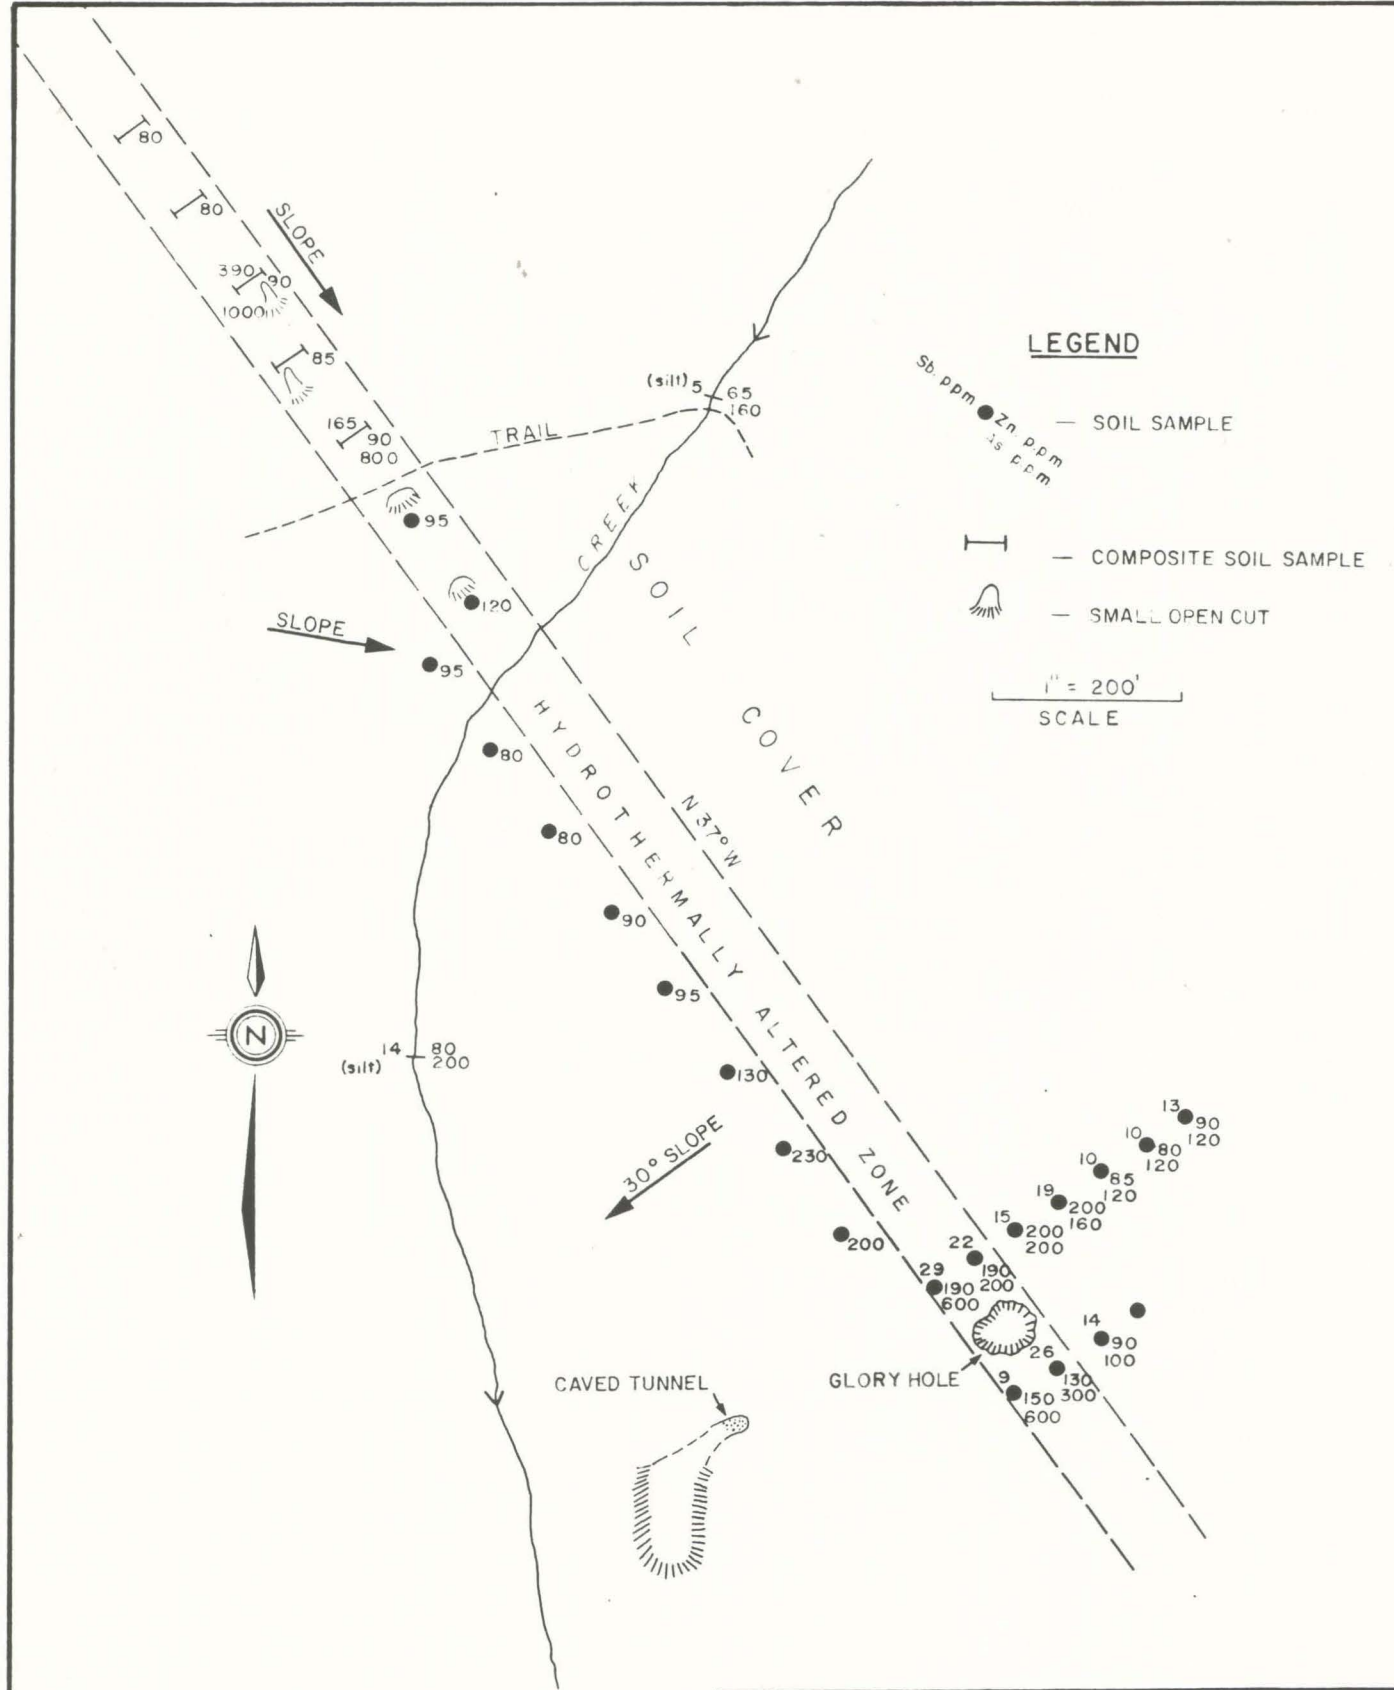


GENEX RESOURCES INC.	
RECONNAISSANCE GEOCHEMICAL SURVEY OVER BARRON MINE VEIN JACKSON COUNTY, OREGON—after R.C. Bartley	
October 1982	J.P. ELWELL ENGINEERING LTD.

BARRON MINE.

Scale - 1 inch = 10 feet.

Living C. Palmer
 Registered Engineer
 No. 3700.

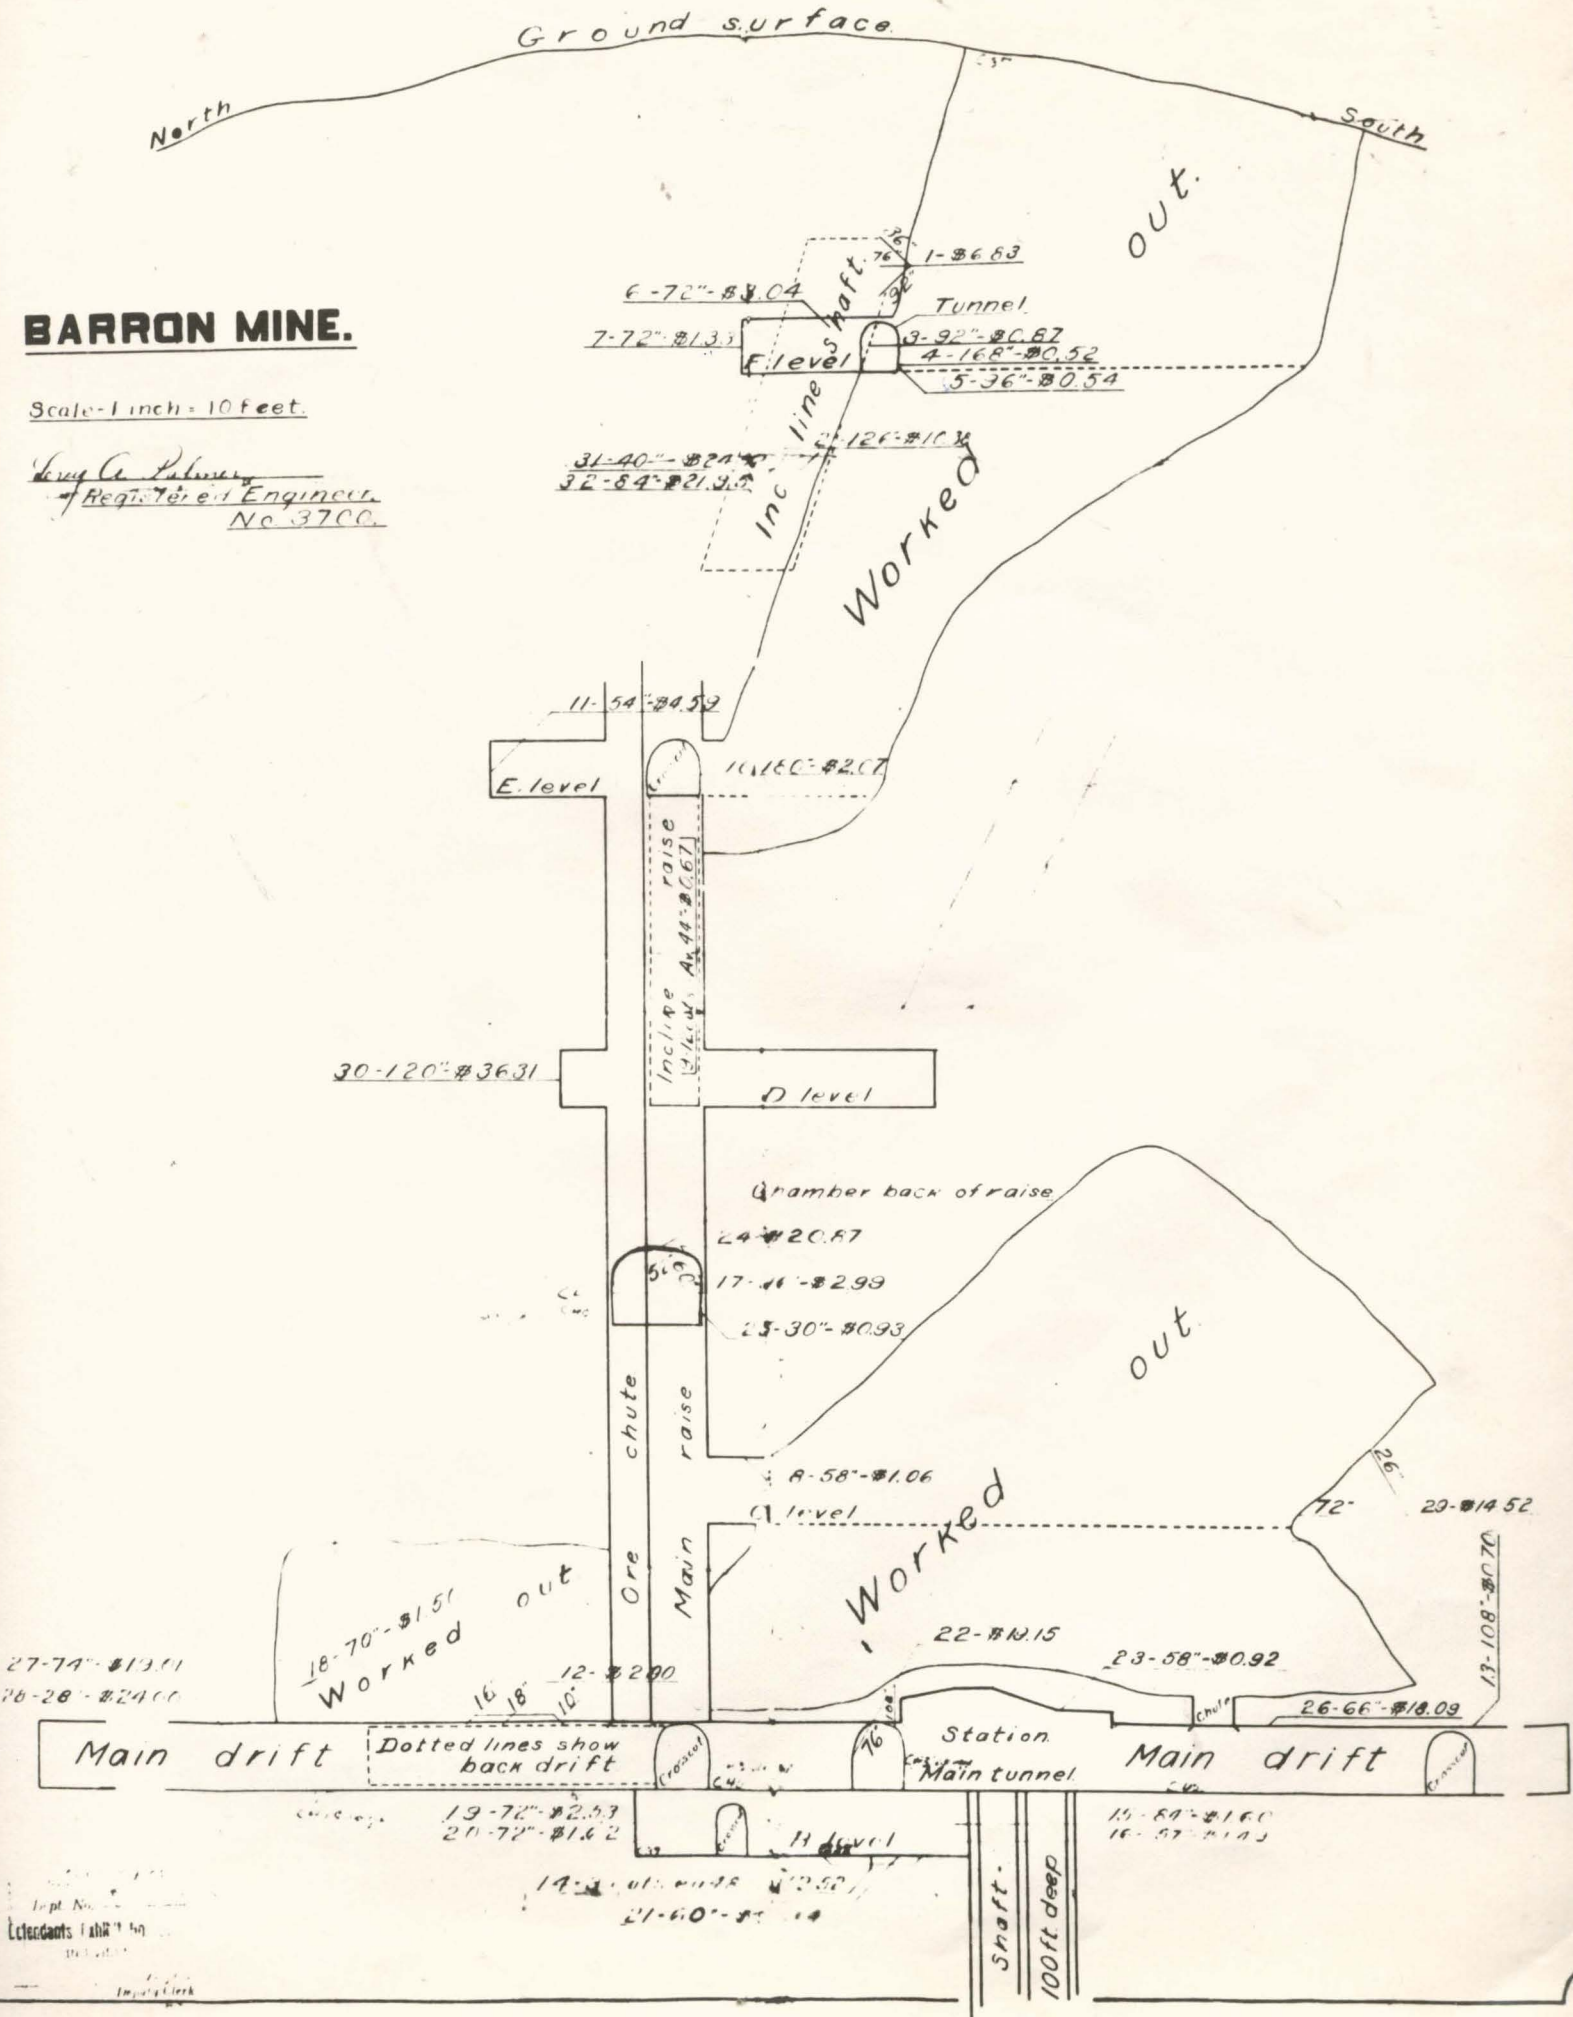

Dept. No.
 Clerks: Falkner
 Inspector