

EXHIBIT "A"
 5460
 CHROME RIDGE ROAD NUMBER 3500
 TIN CAN ROAD NUMBER 2402025
 CHAMPION INTERNATIONAL CORP.
 T. 35 S. R. 8 W. W.M.
 SISKIYOU NATIONAL FOREST

RIGHT-OF-WAY WIDTH 66'

ROAD 3500 5.87 ACRES
 ROAD 2402025 1.70 ACRES

NOTE: SEE R/W RESERVATION - EXISTING ROADS
 DEED VOLUME 51, PAGE 405

SURVEYED BY LL Smith DATE 2-11-81
 DRAWN BY MW Gilmore DATE 2-12-81
 CHECKED BY J.R. Brumbyer DATE 2/12/81
 RECOMMENDED BY R.C. C'Lean DATE 2/12/81
 APPROVED BY RE Harris DATE 2/25/81
 FOREST ENGINEER
 APPROVED BY Wayne Spencer DATE 2-26/81
 FOR FOREST SUPERVISOR


U.S. GOVERNMENT
 (FOREST SERVICE)
 SISKIYOU N. F.
 NE 1/4 SEC. 9

SISKIYOU N.F.
 SE 1/4 SEC 9

S35°13'33"W
 4484.95'

ROAD 2402025
 MINING CLAIM 43
 CHAMPION INTERNATIONAL CORP.

ROAD 3500
 U.S. GOVERNMENT
 (FOREST SERVICE)
 SISKIYOU N. F.
 SW 1/4 SEC 10

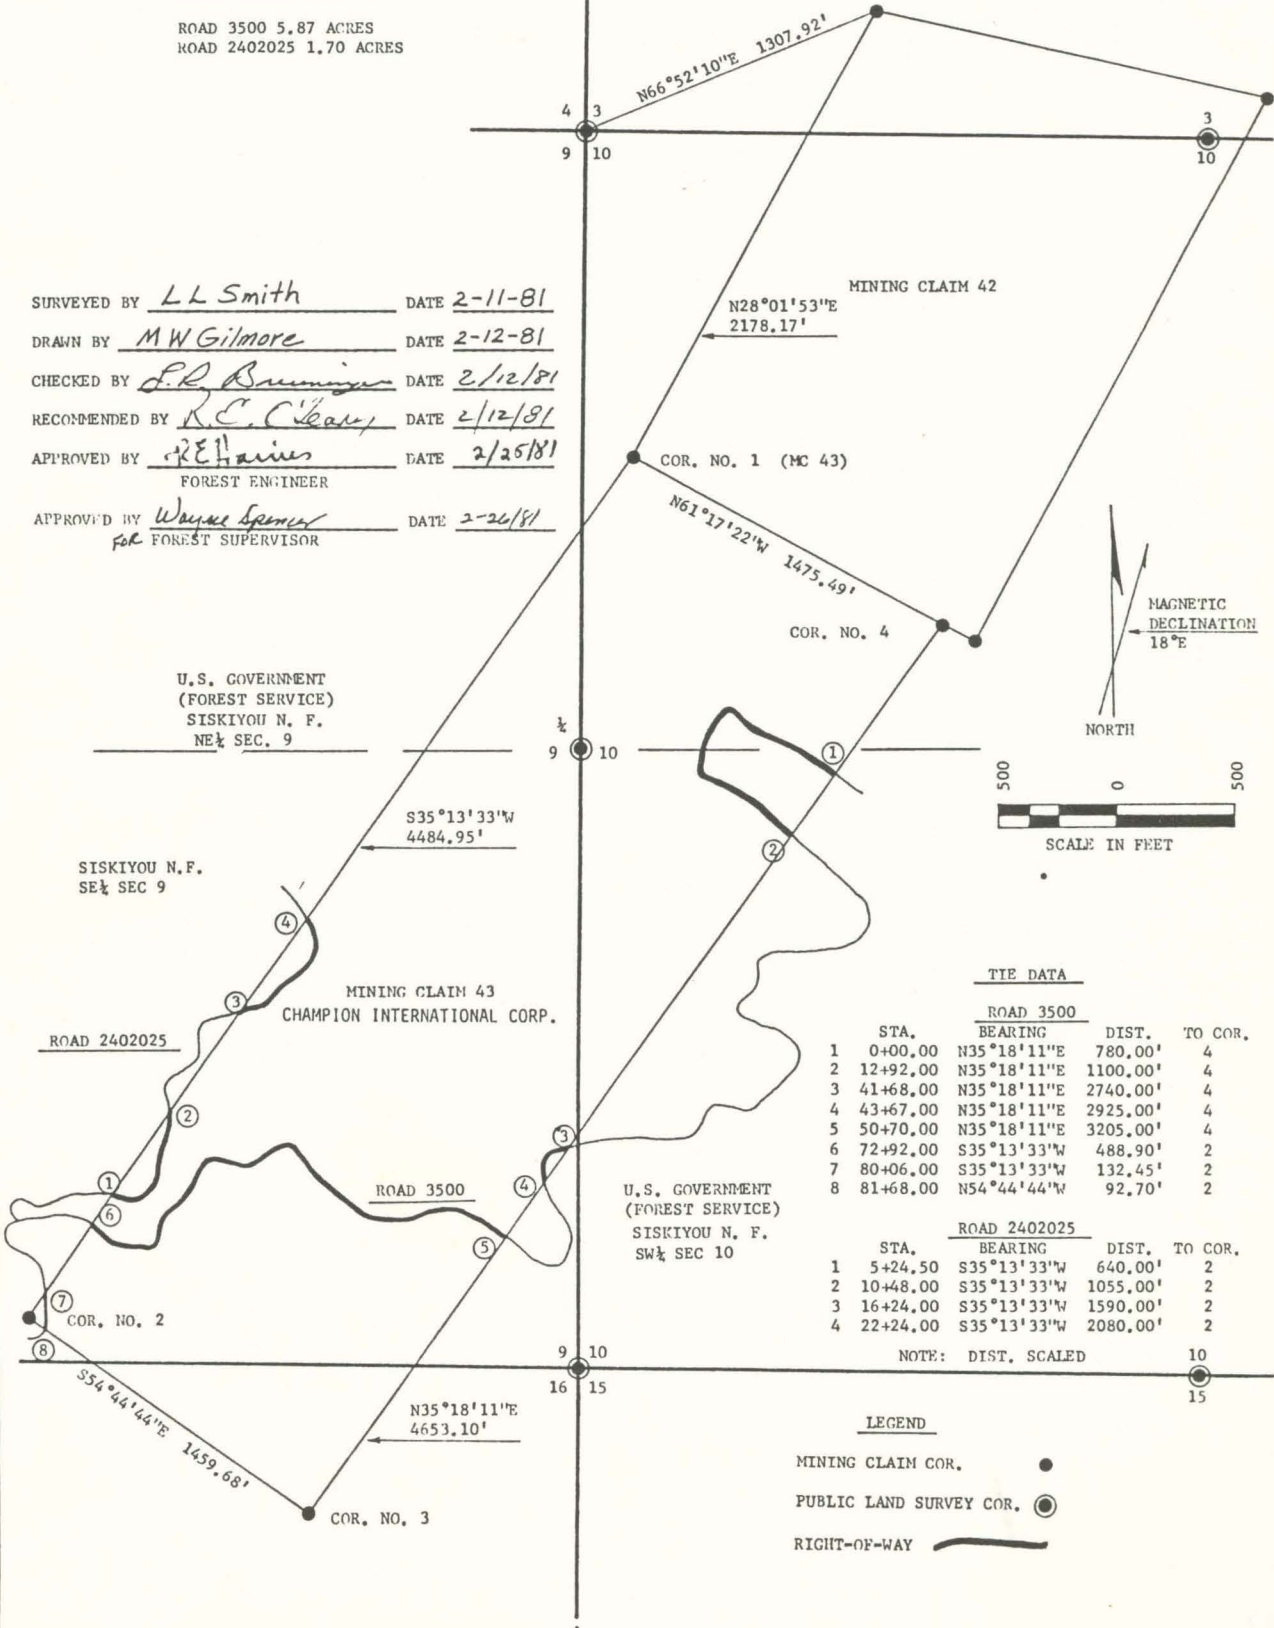

MINING CLAIM 42

N28°01'53"E
 2178.17'

COR. NO. 1 (MC 43)

N61°17'22"W
 1475.49'

COR. NO. 4

MAGNETIC
 DECLINATION
 18°E

NORTH



TIE DATA


		ROAD 3500		
STA.	BEARING	DIST.	TO COR.	
1	0+00.00	N35°18'11"E	780.00'	4
2	12+92.00	N35°18'11"E	1100.00'	4
3	41+68.00	N35°18'11"E	2740.00'	4
4	43+67.00	N35°18'11"E	2925.00'	4
5	50+70.00	N35°18'11"E	3205.00'	4
6	72+92.00	S35°13'33"W	488.90'	2
7	80+06.00	S35°13'33"W	132.45'	2
8	81+68.00	N54°44'44"W	92.70'	2


		ROAD 2402025		
STA.	BEARING	DIST.	TO COR.	
1	5+24.50	S35°13'33"W	640.00'	2
2	10+48.00	S35°13'33"W	1055.00'	2
3	16+24.00	S35°13'33"W	1590.00'	2
4	22+24.00	S35°13'33"W	2080.00'	2


NOTE: DIST. SCALED

LEGEND


- MINING CLAIM COR. ●
- PUBLIC LAND SURVEY COR. ○
- RIGHT-OF-WAY

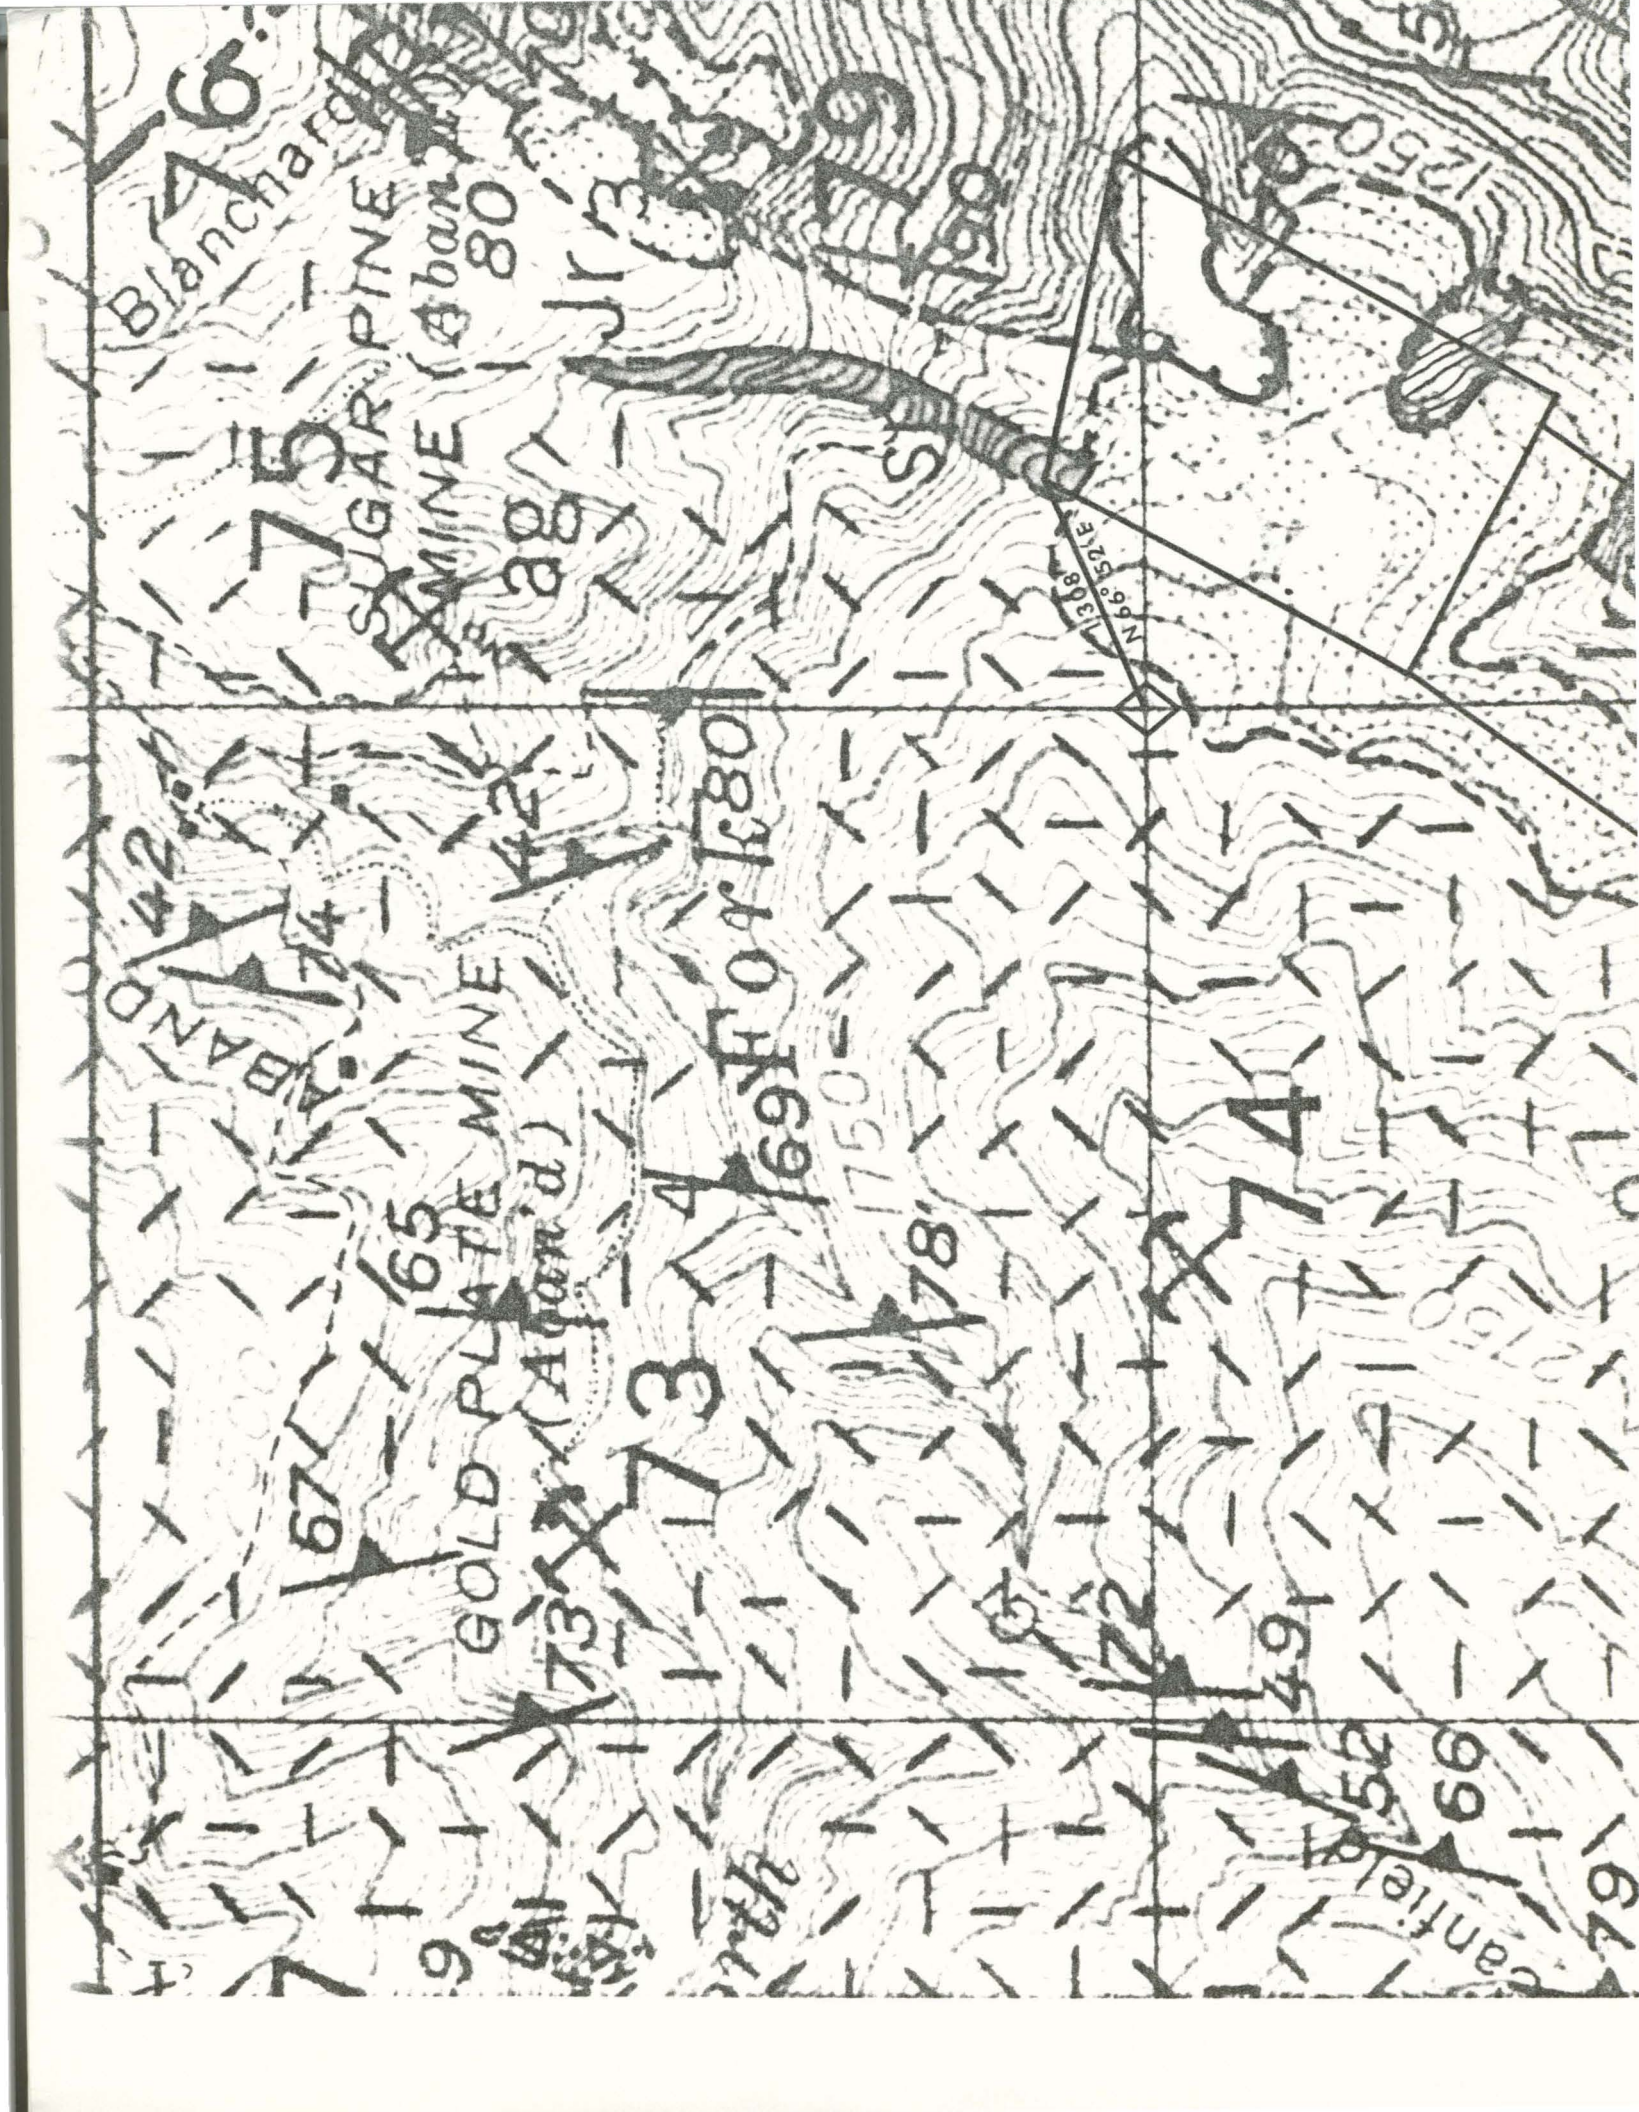

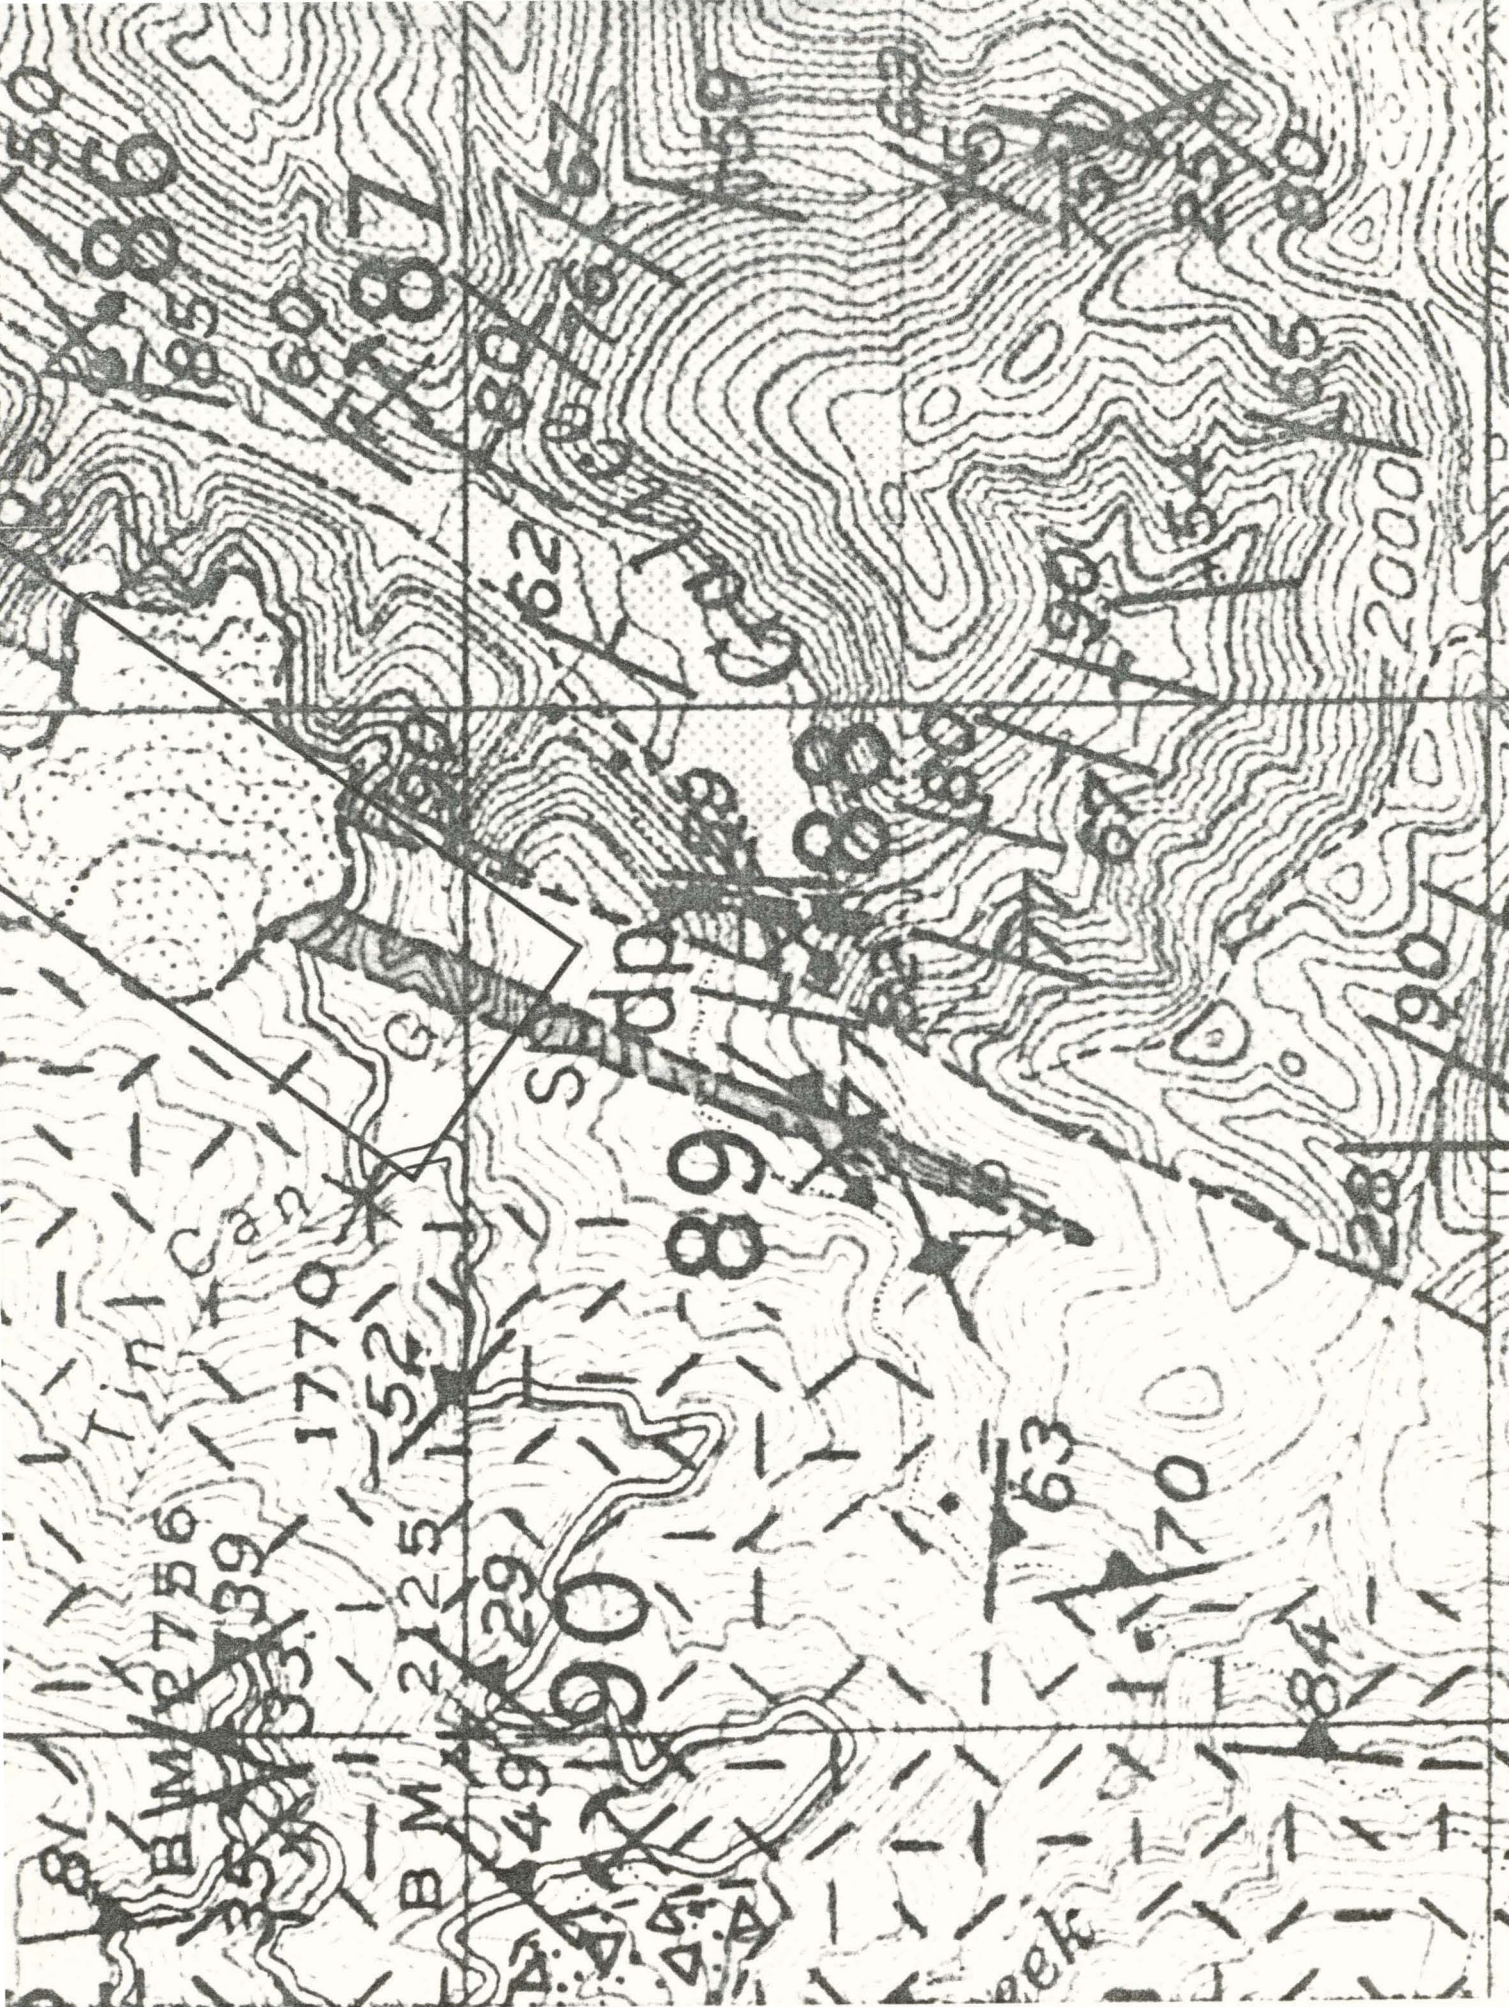

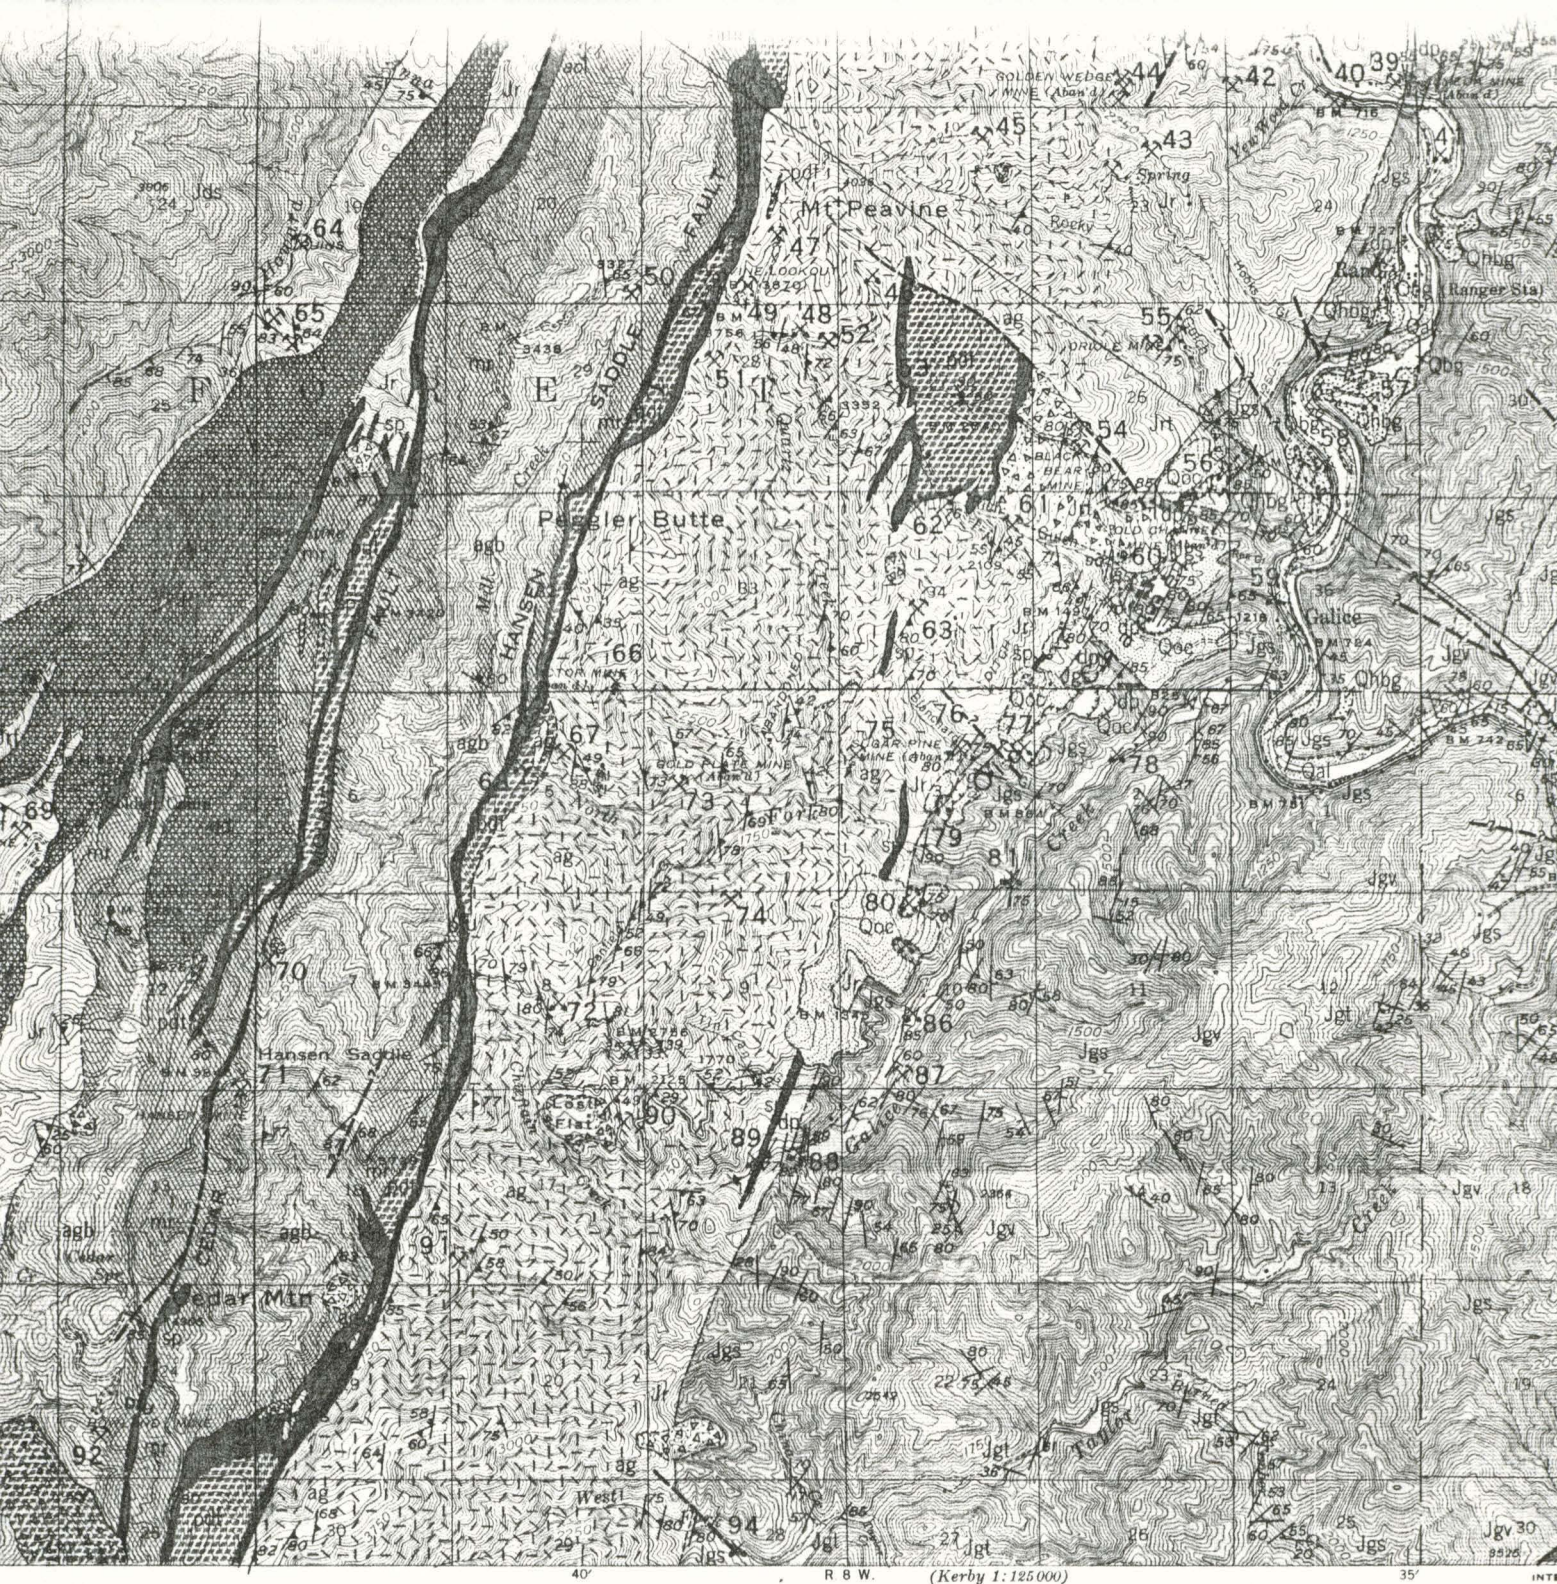

ological Survey

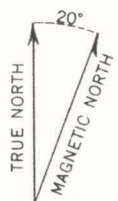

APPROXIMATE MEAN DECLINATION, 1953

GEOLOGIC MAP OF THE GALICE QUADRANGLE, OREGON

By Francis G. Wells and George W. Walker

Scale 1:62500



Contour interval 50 feet
Datum is mean sea level

1953

