

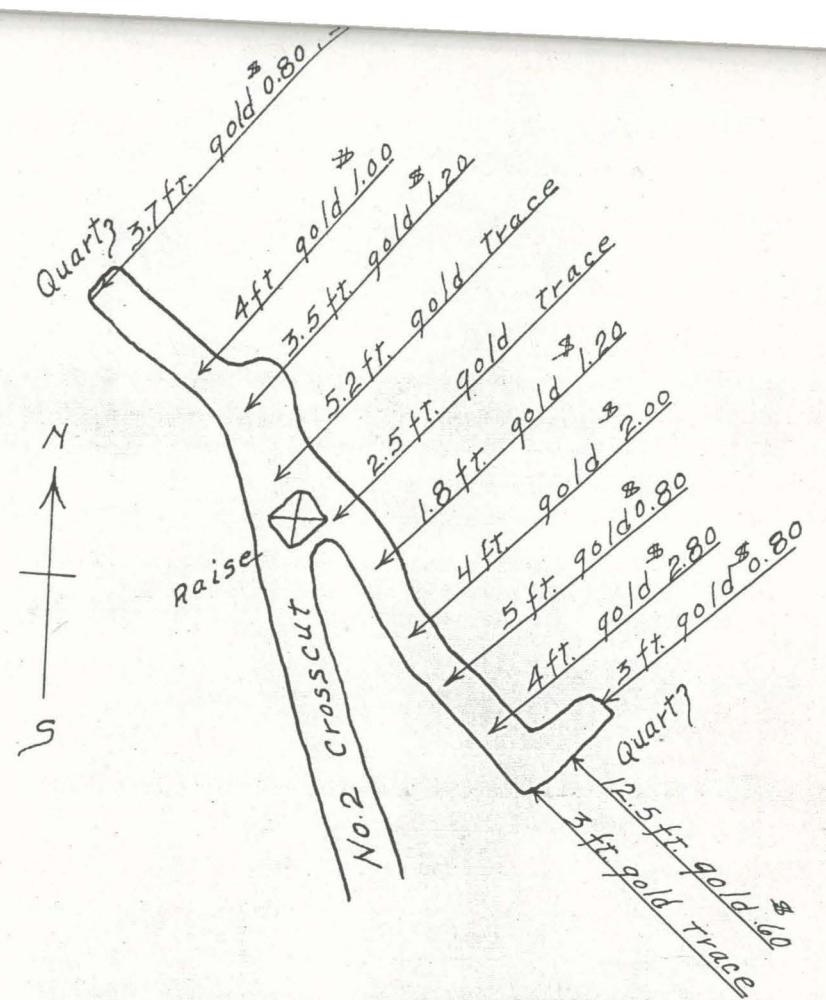
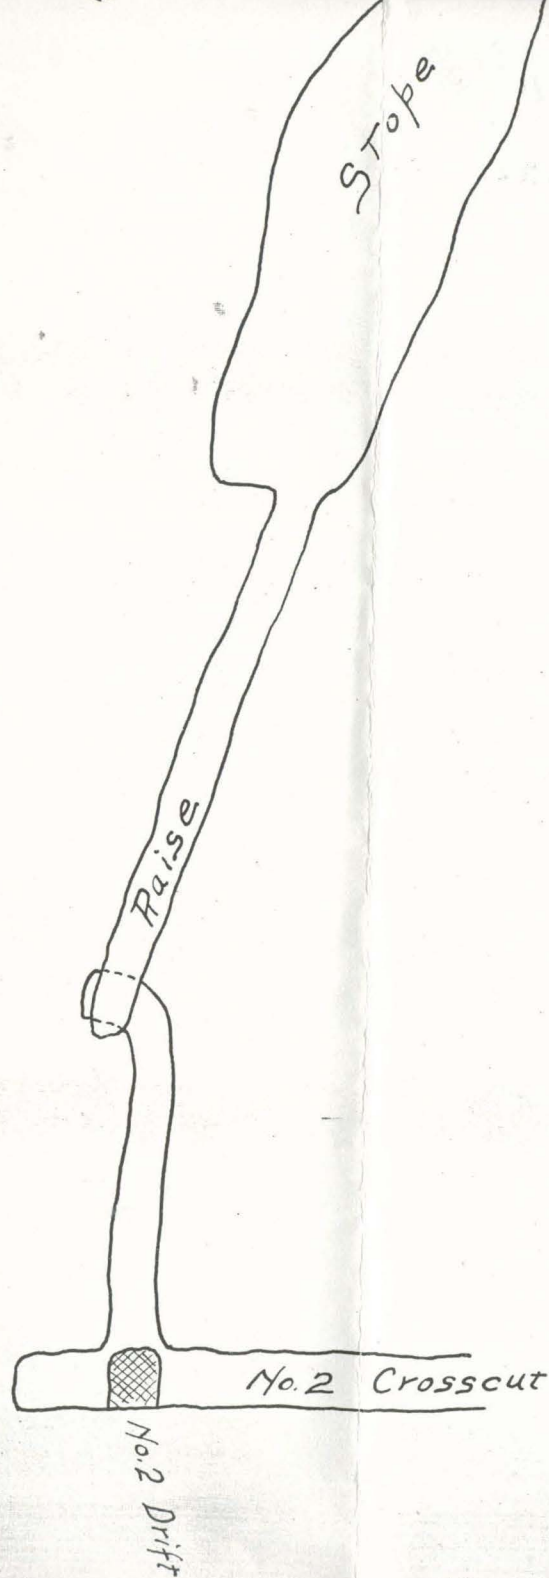
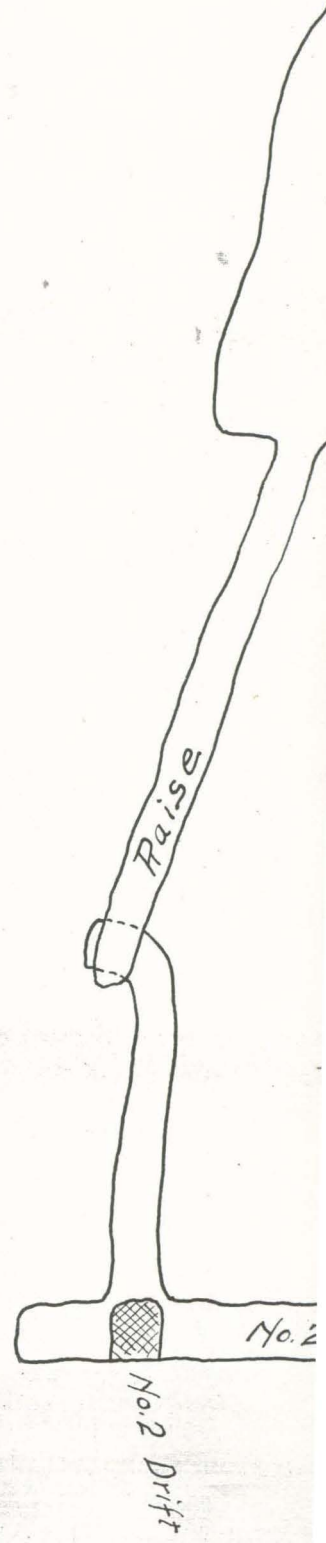


gold trace

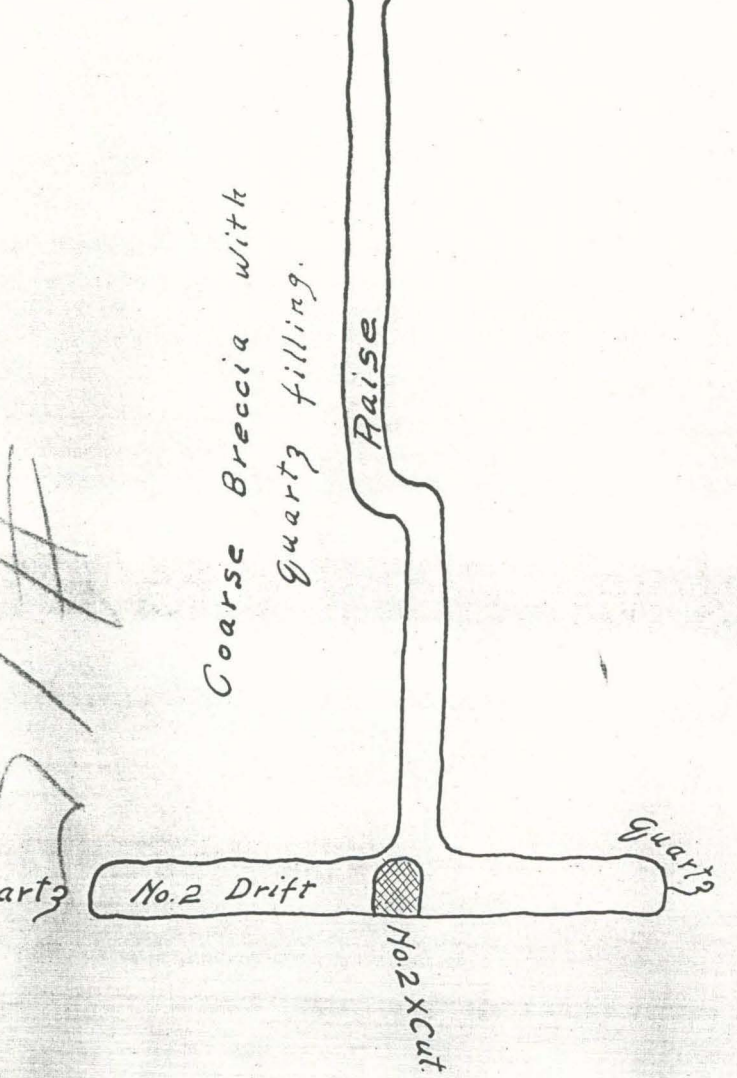

PLAN of No. 2 DRIFT
Scale - 1 inch = 30 ft.

STOPE SECTION
and
ASSAY MAP
THE JEWETT M
by
OREGON BUREAU of MINES a

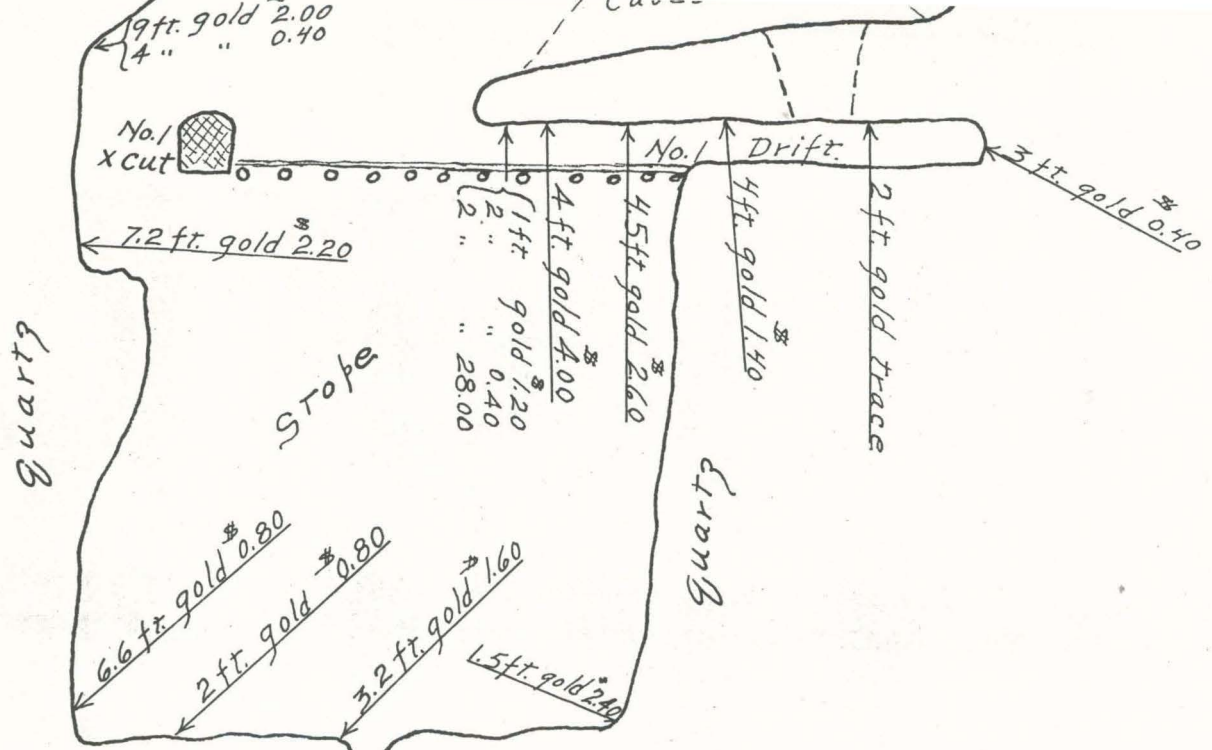

LONGITUDINAL STOPE SECTION
 Scale - 1 inch = 20 ft.


CROSS SECTION
 Scale - 1 inch =

Jewett Mine Stope Section + Assay Map



WOLF CREEK MINES

1864-1905

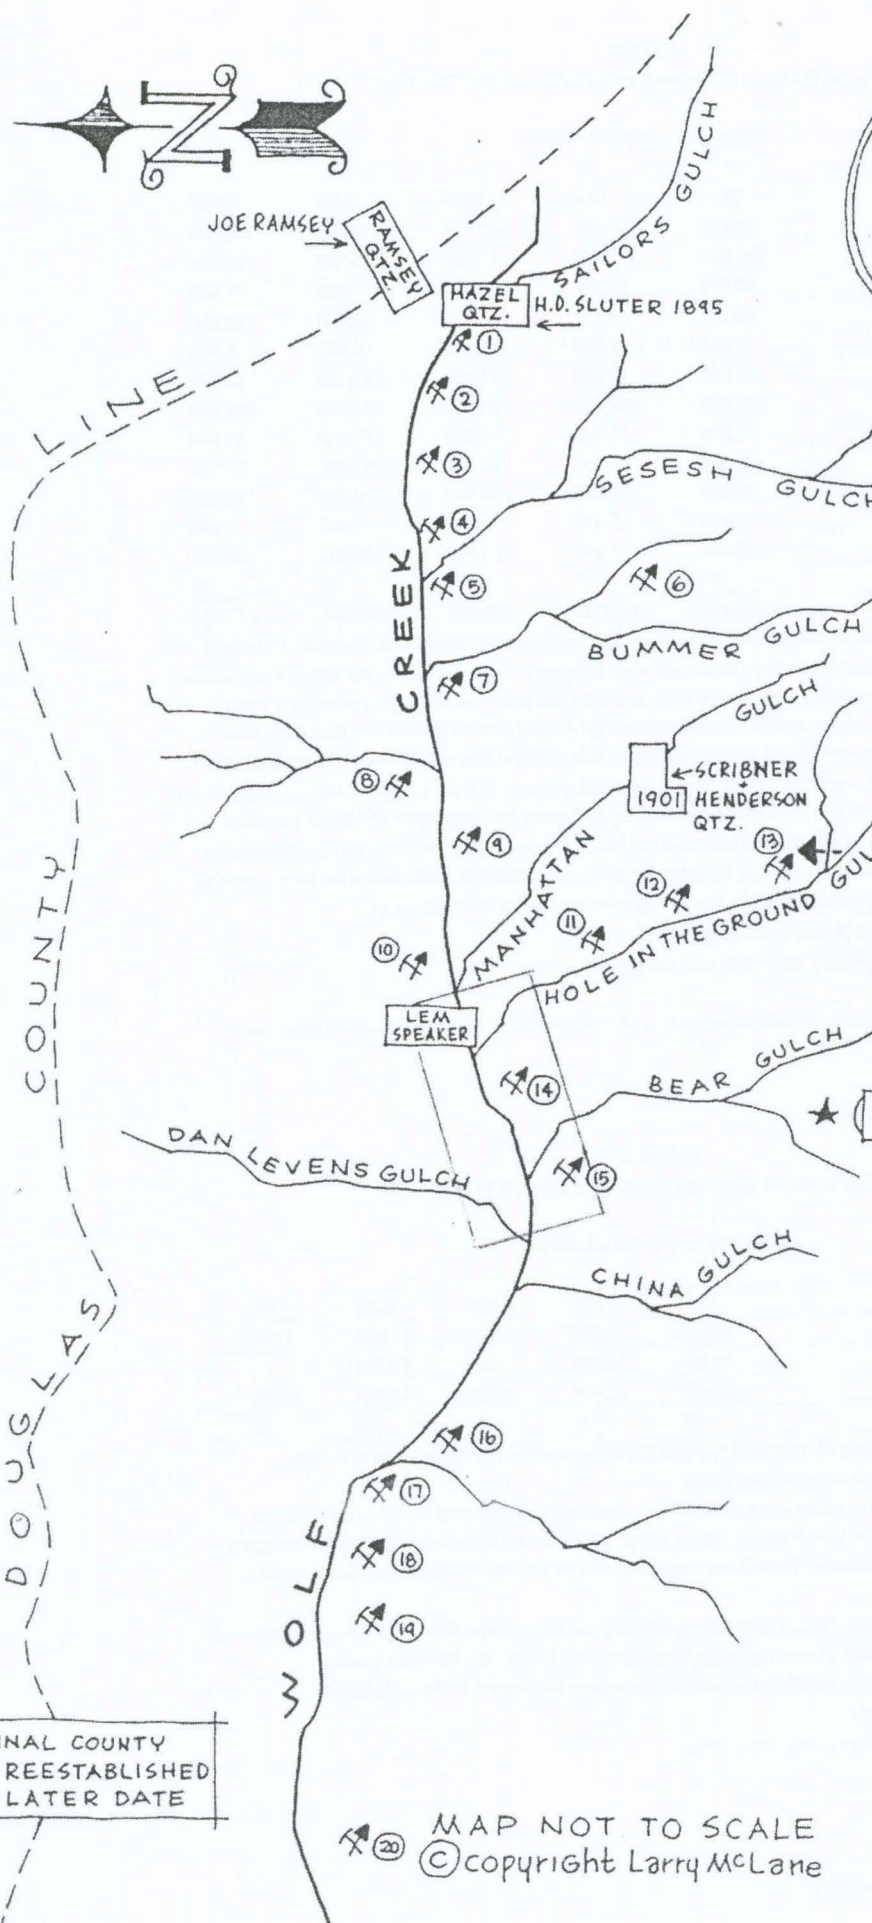

JOHN SCRIBNER
HAP FITZPATRICK QTZ.

HOLE IN THE GROUND OWNERS

- ADAM ASSEIL 1864
- GROSS BROS + DAN LEVENS 1886
- JAMES LELAND 1886
- H. SMITH 1891
- ED + SYL SMITH 1892
- BOOTH + TUFFS 1894 - LEASE TO
- ED + JEFF WALLACE 1897
- HENRY MCINTOSH 1898 + 1908

NUMERICAL KEY

- ① H.D. SLUTER 1895
- ② J.B. HANNUM 1879
- ③ J.E. FARMER 1897
- ④ J.C. RICKARD 1902
- ⑤ JOHN SANDERS 1897
- ⑥ JAMES HOELORAN 1878
- ⑦ J.B. GROSS + H. SMITH 1881
- ⑧ LEHMAN BROS. 1890
- ⑨ LEHMAN BROS. 1890
- ⑩ LEHMAN BROS. 1890
- ⑪ SAM HARKNESS 1865
- ⑫ MICHAEL FISKIES 1865
- ⑬ SEE LISTING ABOVE
- ⑭ WILSON + RICKARD 1904
- ⑮ J.T. BAIRD + JOE RAMSEY TO J.P. POLLARD AND A.H. THURSTON 1880
- ⑯ JACK LAYTON 1897
- ⑰ BOOTH + TUFFS 1897
- ⑱ T.E. WALLACE 1897
- ⑲ DAN MATHEWS
- ⑳ HENRY VAN PIER + BOARDMAN TO WM DUNLAP 1878

ORIGINAL COUNTY LINE REESTABLISHED AT A LATER DATE

MAP NOT TO SCALE
© copyright Larry McLane

TBT, EMH