



OWNER: OREGON STATE HIGHWAY DEPARTMENT (DOT)

APPLICANT: COPELAND SAND AND GRAVEL

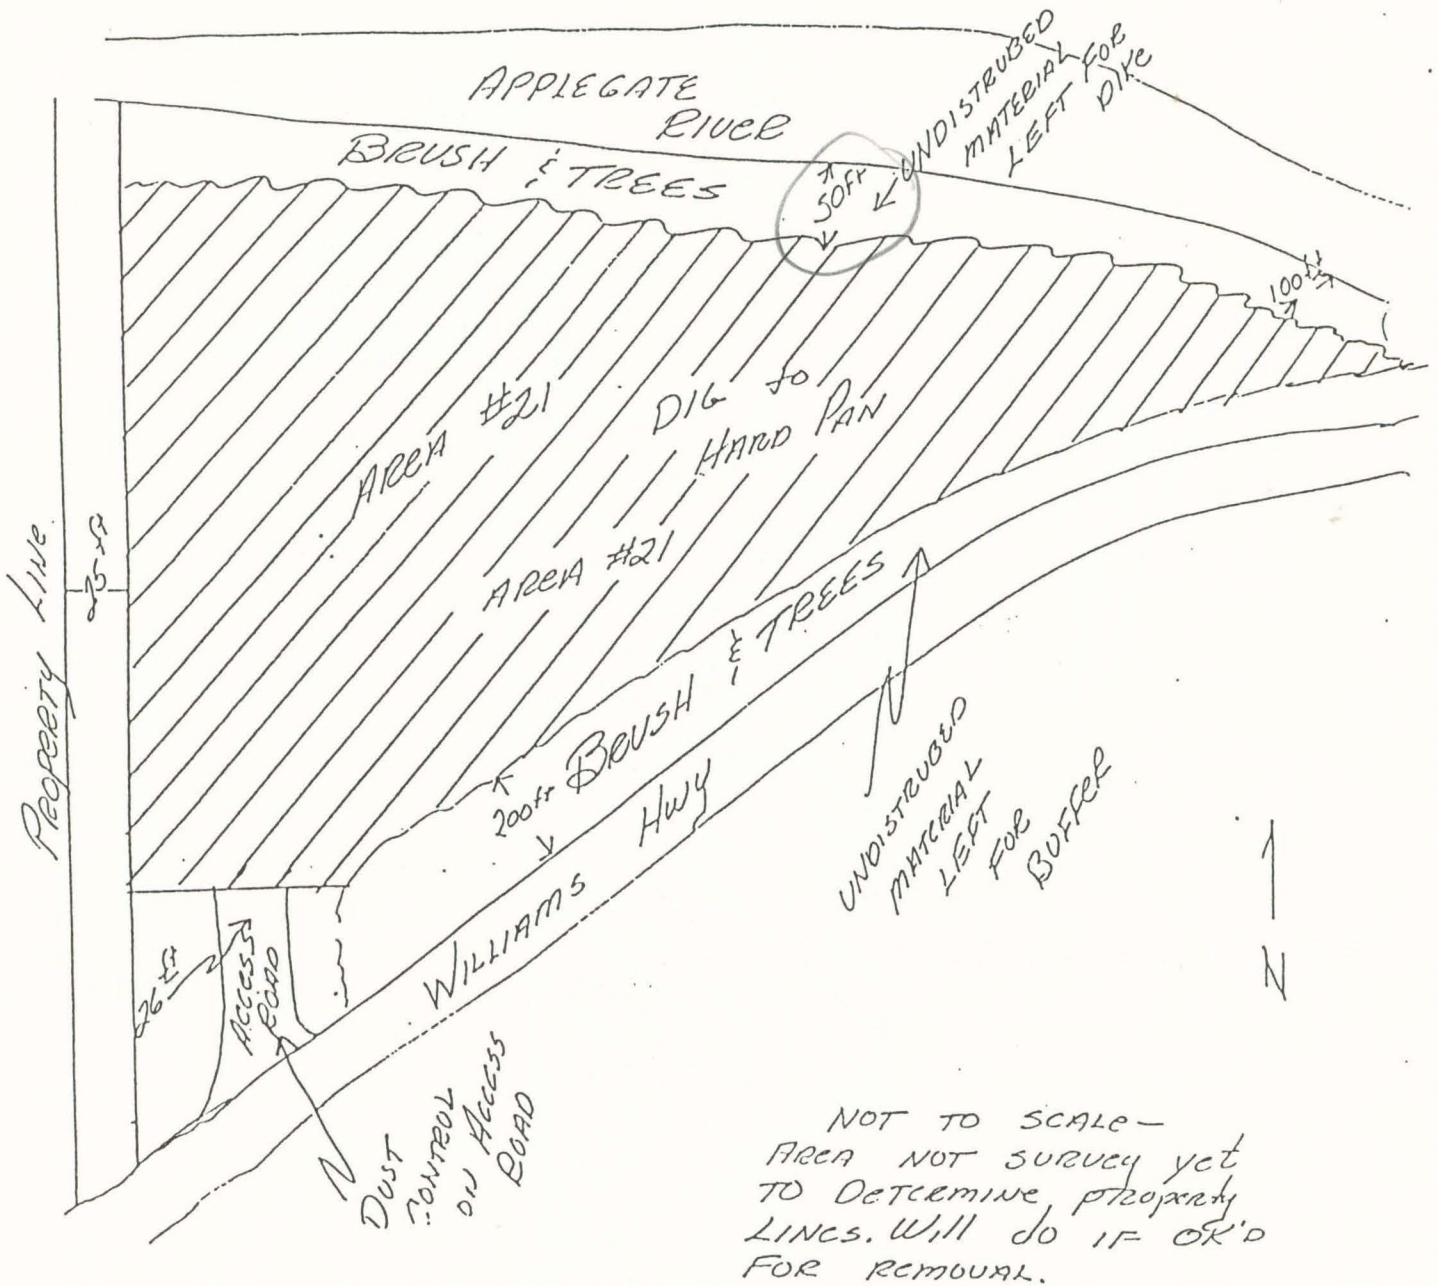


AREA #21

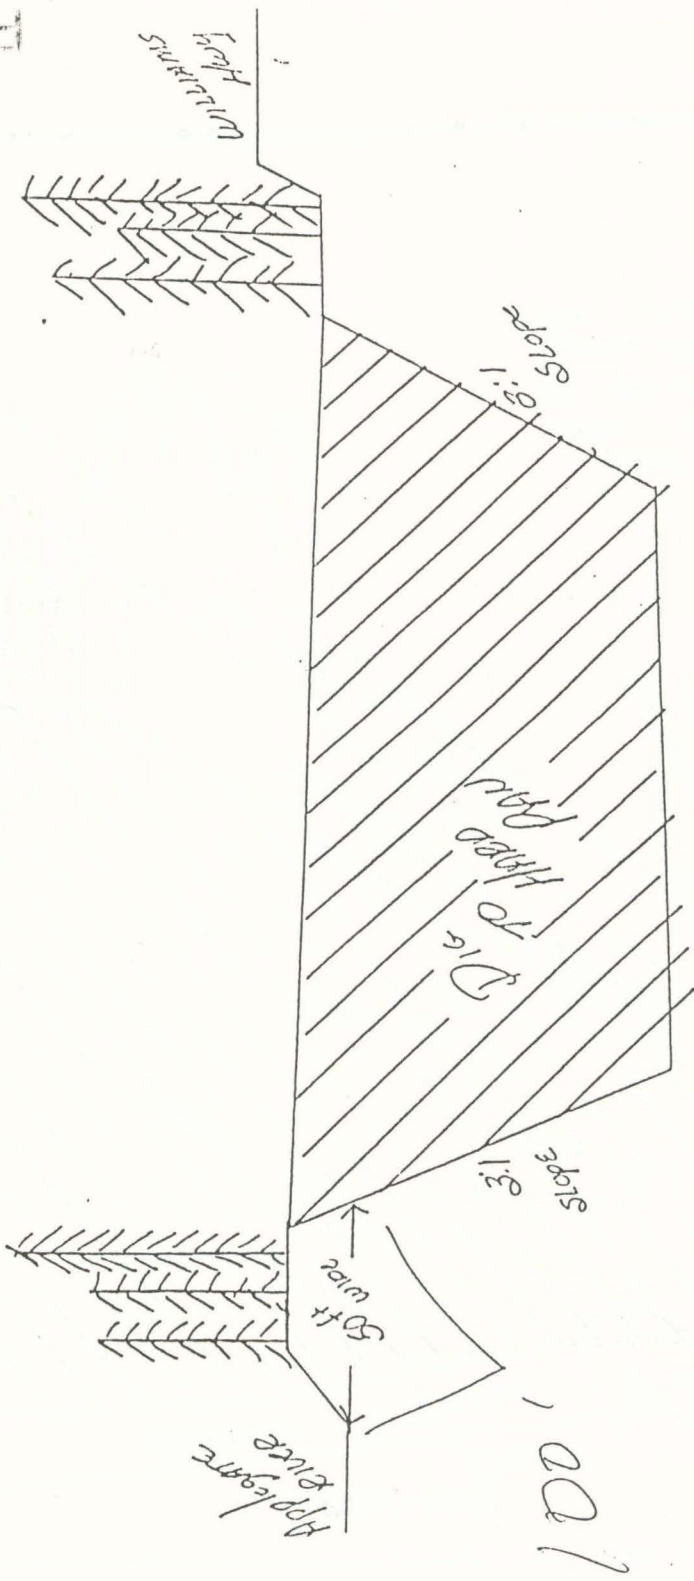

*Plan*

# Ownership Map

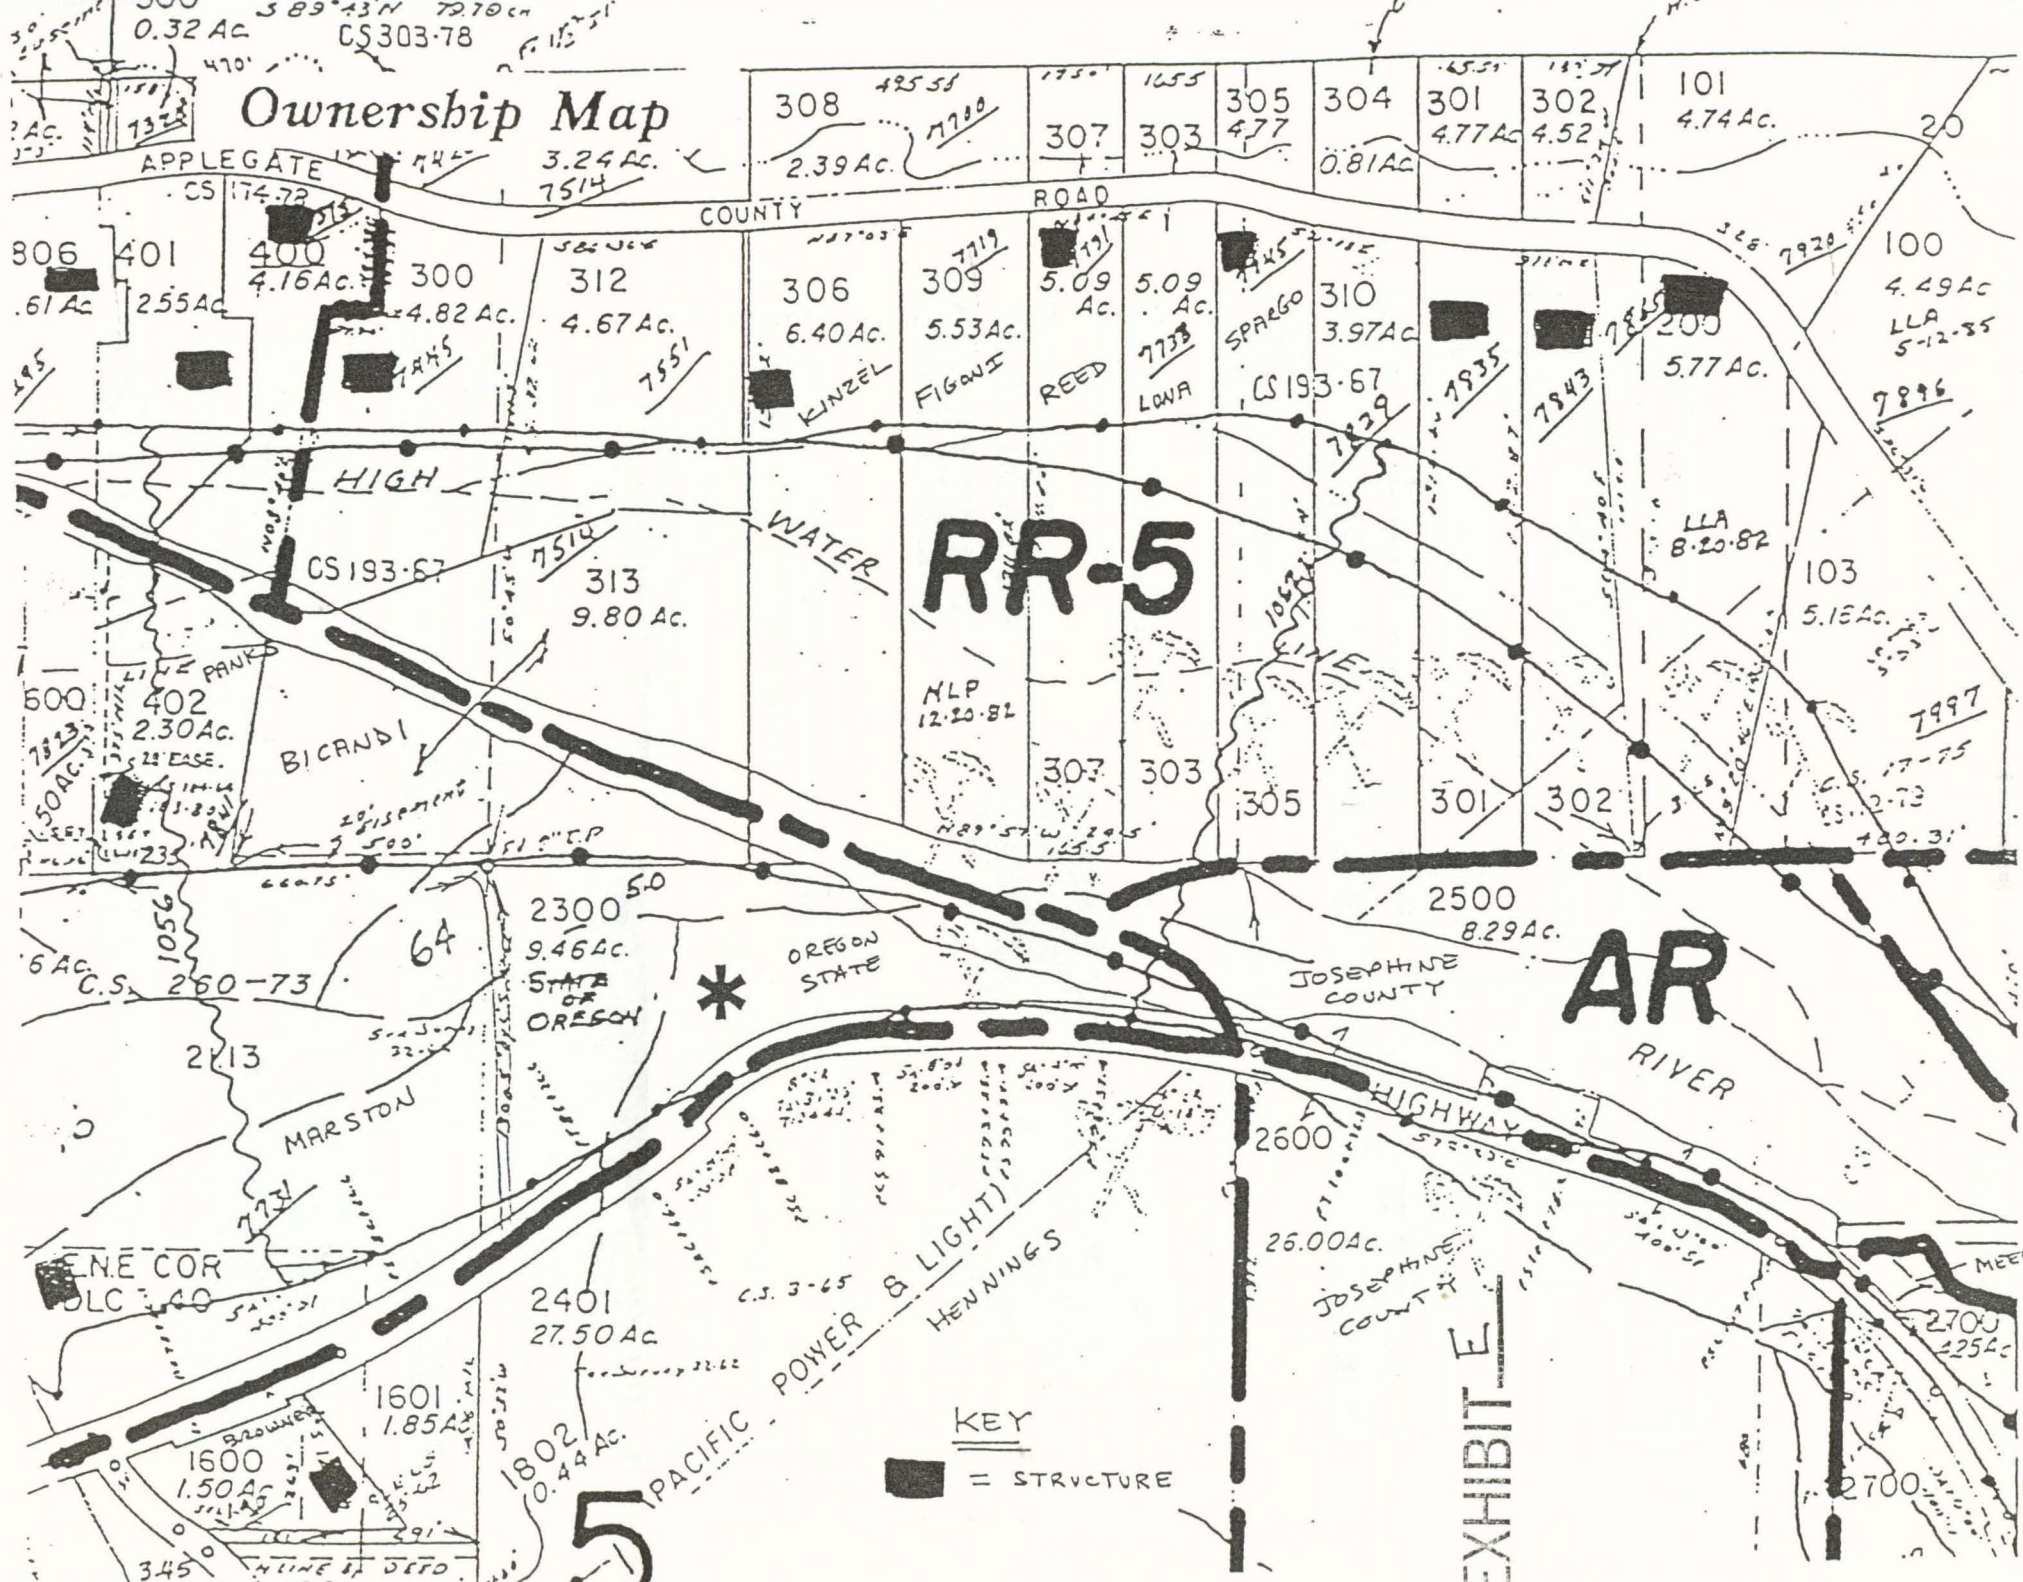


KEY  
■ = STRUCTURE

EXHIBIT E

JOSEPHINE COUNTY

1" = 400'

See Above For SEE MAP 37 5 17  
7305, 7310, 7312, 7344

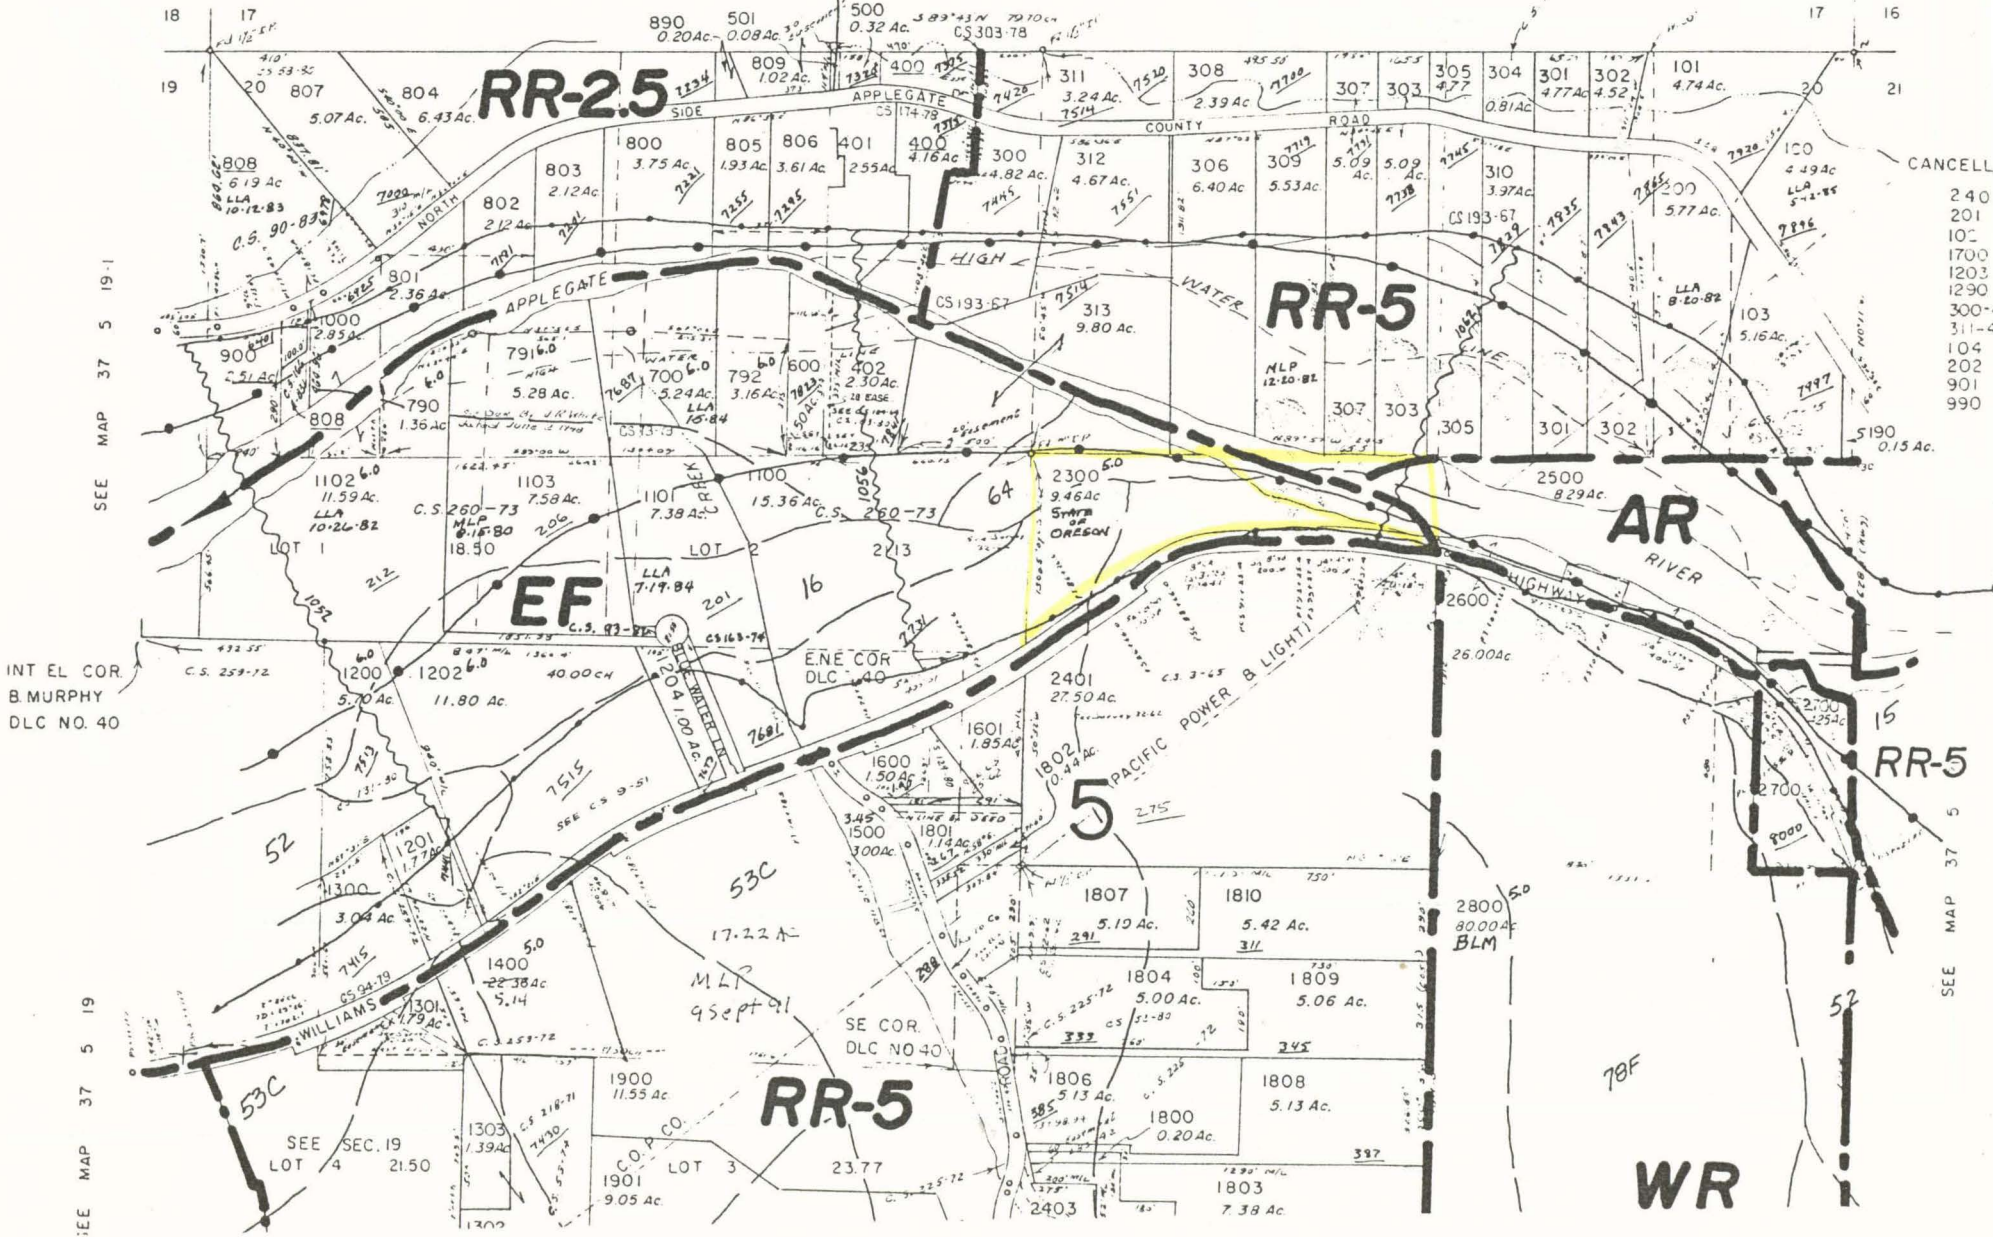

SEE MAP 37 5 19-1

INT EL COR.  
B. MURPHY  
DLC NO. 40

SEE MAP 37 5 19

SEE MAP 37 5

CANCELL

- 240
- 201
- 102
- 1700
- 1203
- 1290
- 300-4
- 311-4
- 104
- 202
- 901
- 990

N.W. 1/4 of N.E. 1/4

1322 65'

S 89° 21' 54" W

TRAIL # 2300

O.S.H.D. R/W

10 FT

TO PROVOULT →

HIGHWAY

O.S.H.D. R/W

10 FT

GRAND ROAD

M.P. 743

WILLIAMS SWATH

80 FT

N 0° 55' 31" E

597.0'

19' 8" ±

MURPHY

GRAND ROAD

9 1/2 AC.

S.W. 1/4 of N.E. 1/4

POWELL BAR

SCALE: 1" = 100'

DATE: 3/16/92

DRAWN BY: DES

REVISED: DES

COPELAND JANO & GRAVEL

DRAWING NUMBER