


TUNNEL


Showing Proposed Block Lined Flume.

SPECIFICATIONS

LENGTH OF FLUME, 1713 FEET

Number of Pieces	Size	Board Measure	Timber
224	1" X 6" X 16'	2592	Pine
648	1½" X 12" X 16'	15552	Pine
108	1½" X 16" X 16'	3564	Pine
108	1" X 12" X 16'	1728	Pine
144	4" X 4" X 16'	3456	Fir
216	4" X 4" X 16'	4752	Fir
3240	12" X 12" X 6'	19440	Pine
1620	12" X 15" X 6'	12150	Pine
		63234	

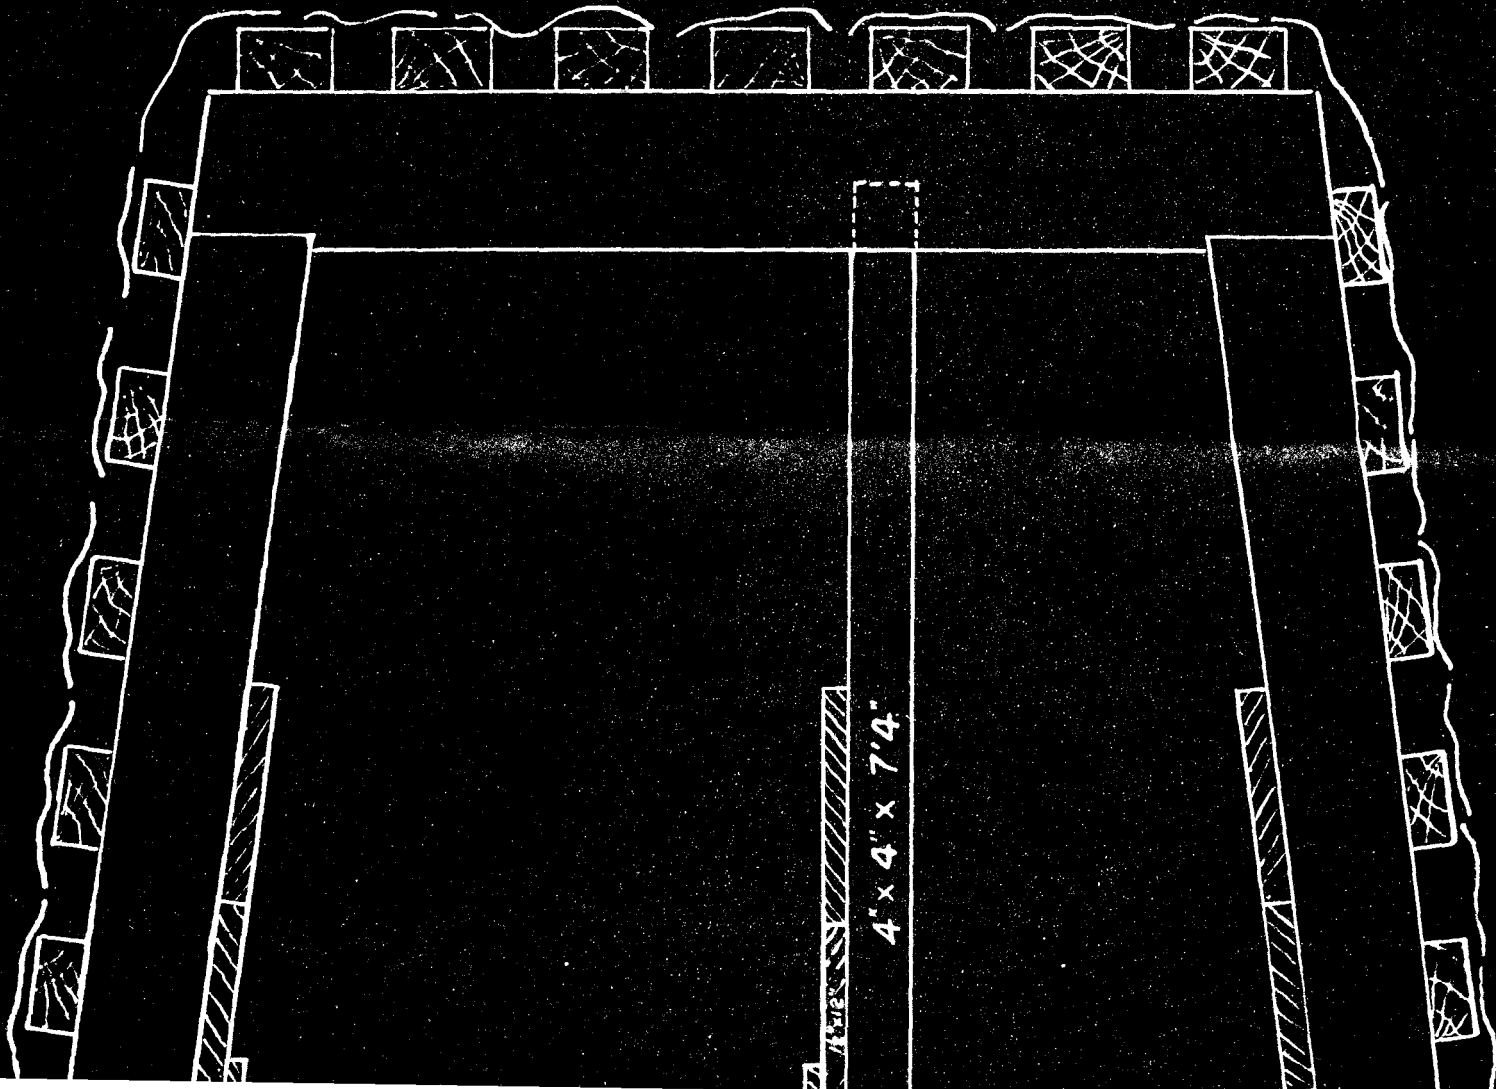


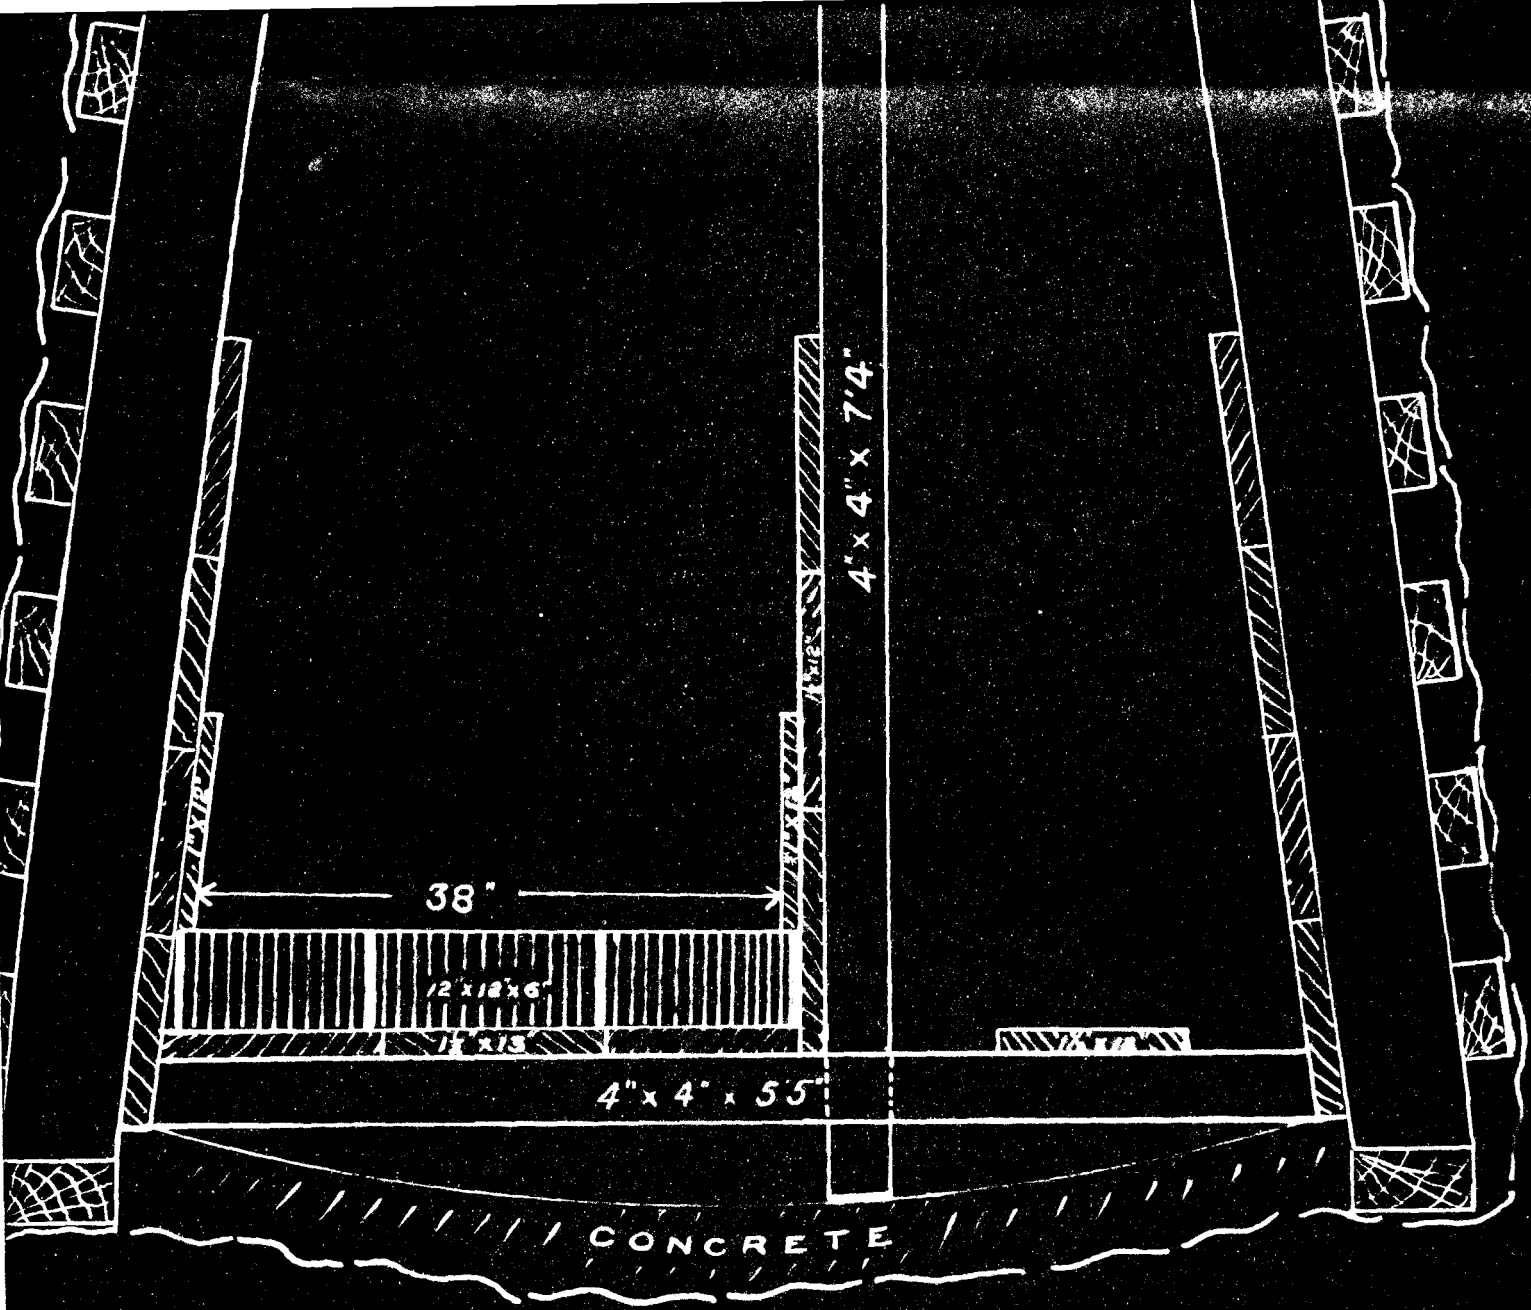

CONCRETE


G. M. Estley

June 1, 1923

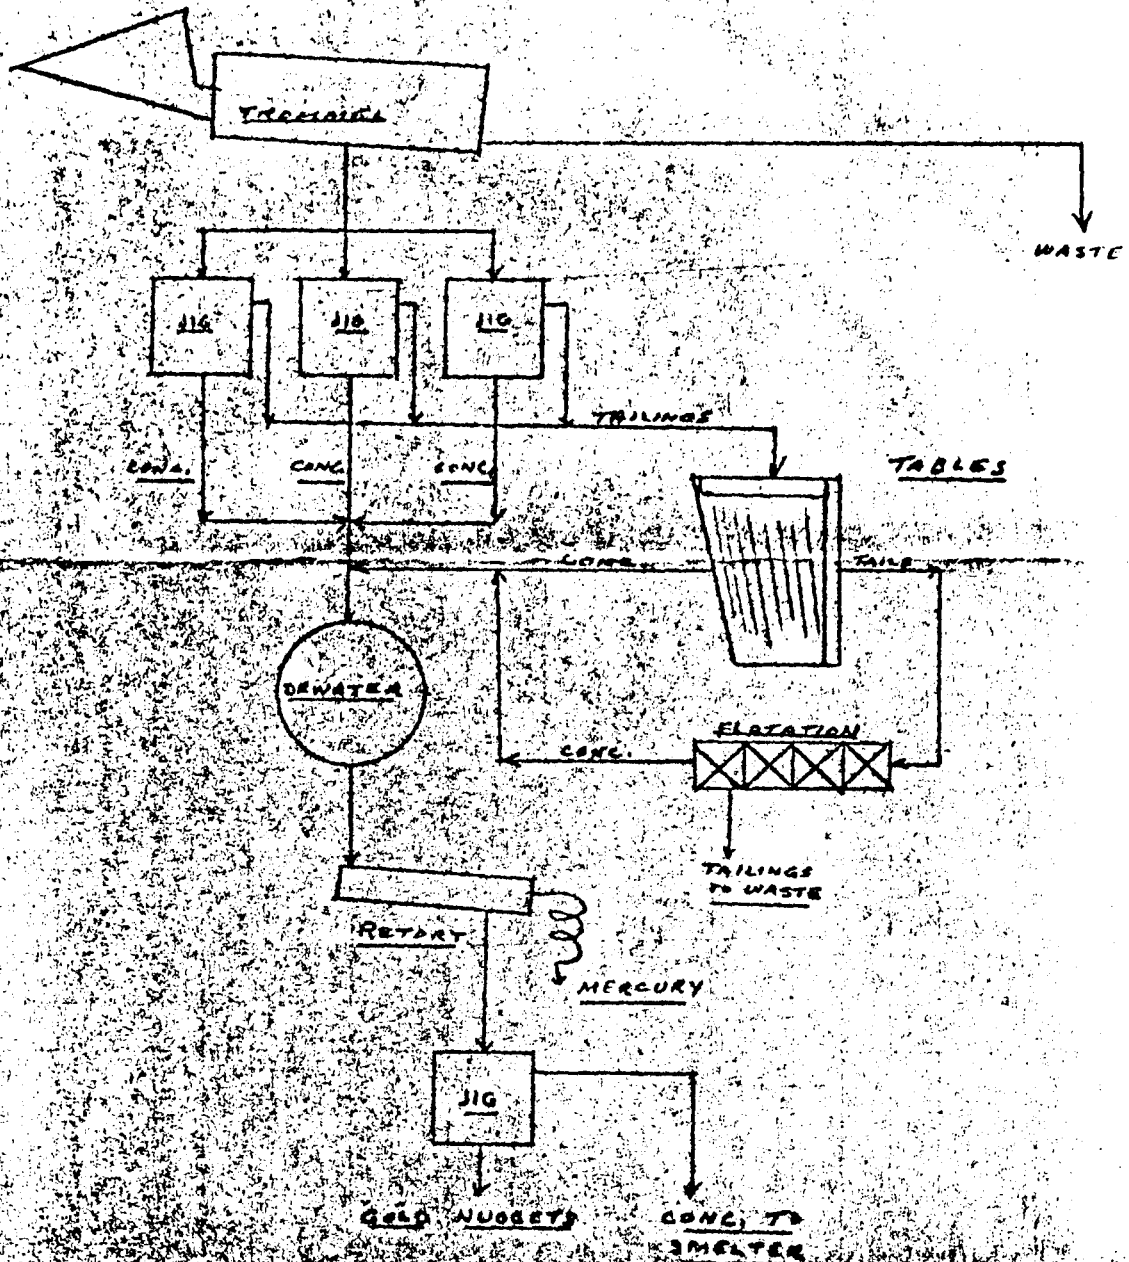

FLOW SHEET
BILLMAN PLACER

SKETCH MAP OF JOSEPHINE

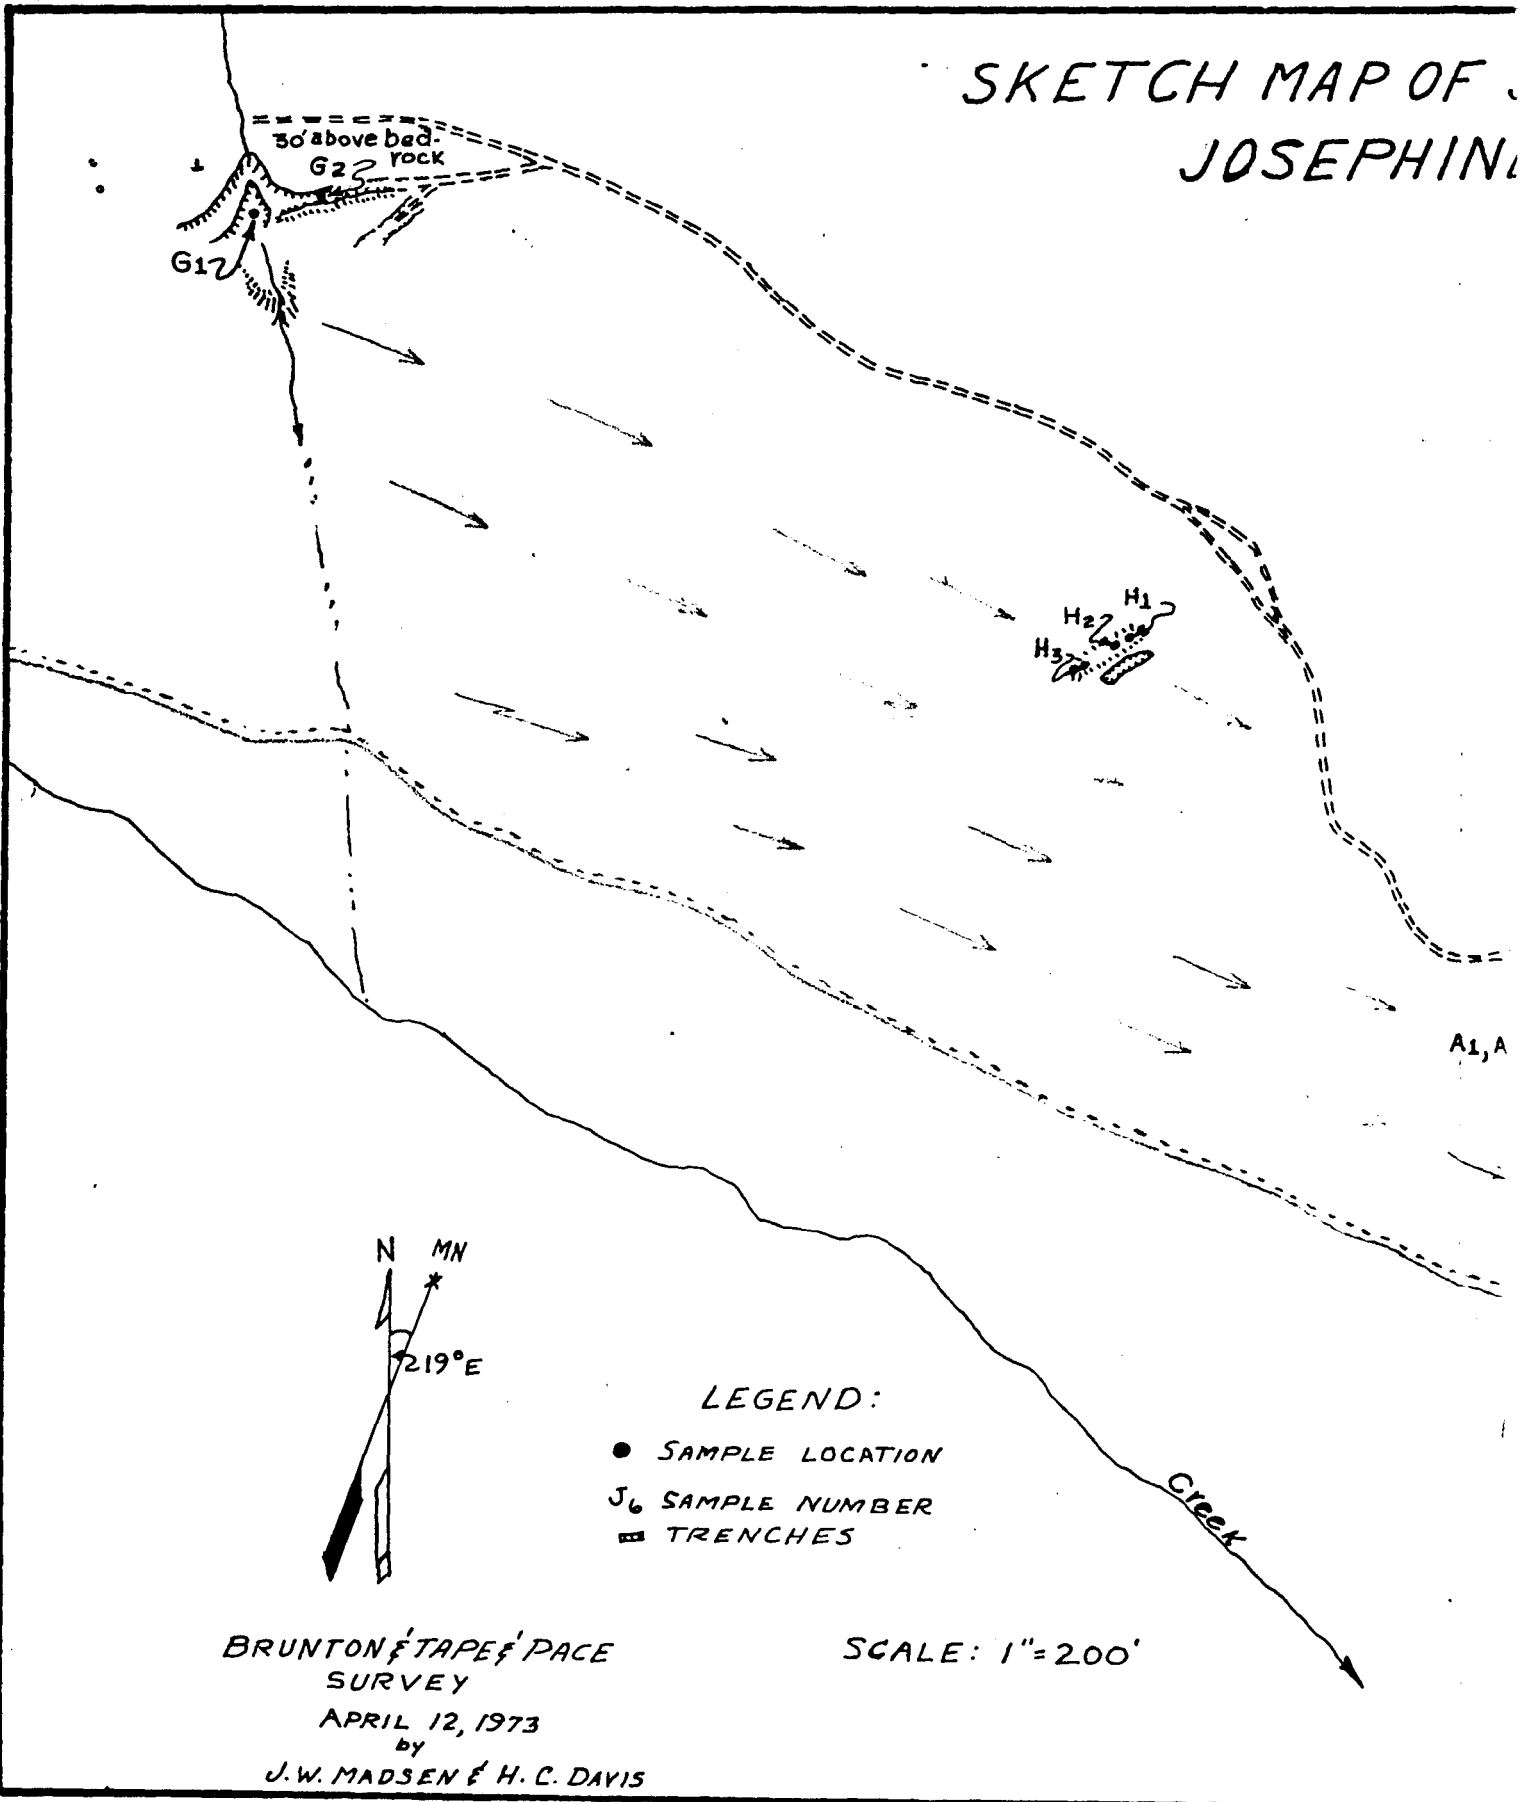

F SMITH PLACER PROPERTY WINE CO., OREGON

