



10-JUL-2026


RD474C.dgn

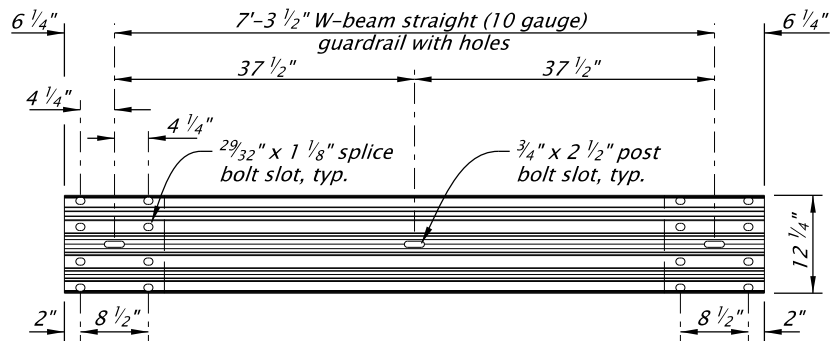


W-BEAM SPACER GUARDRAIL

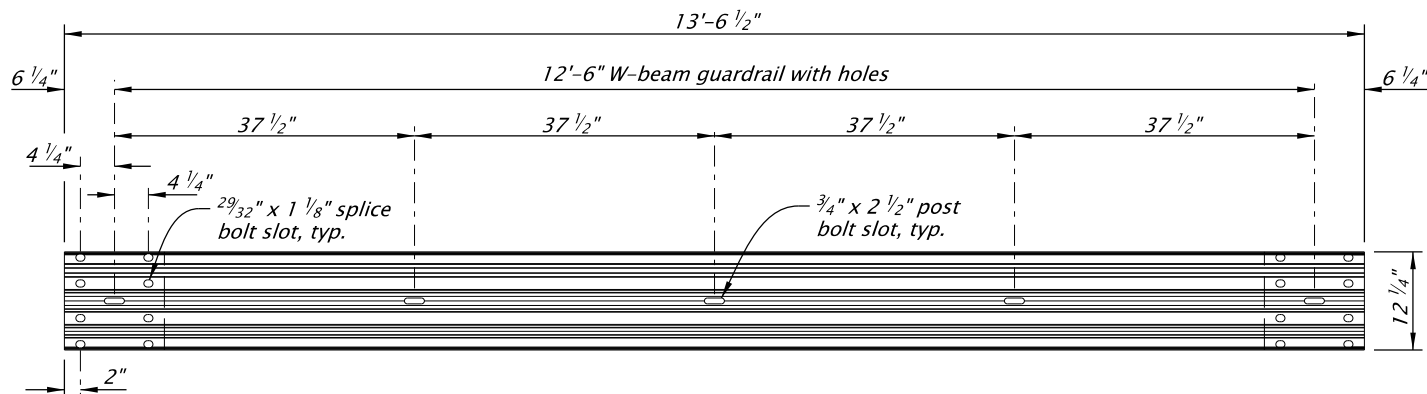


4 SPACE W-BEAM GUARDRAIL

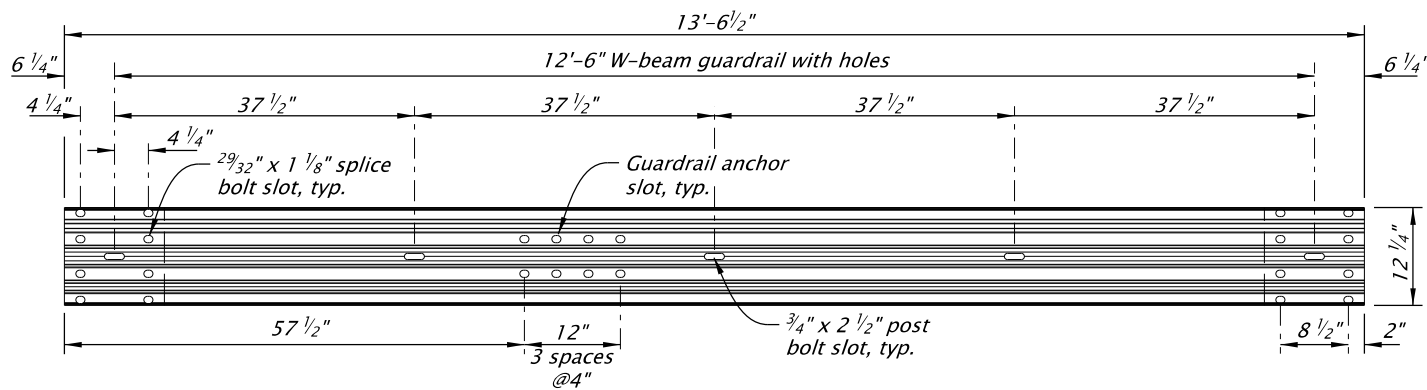


4 SPACE W-BEAM GUARDRAIL WITH HOLES

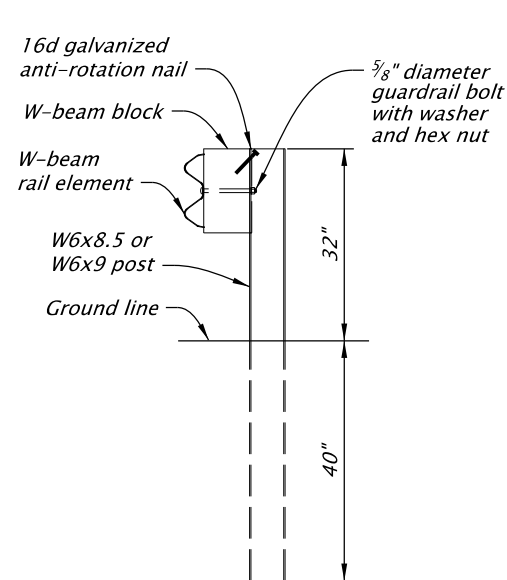

NAIL THROUGH HOLE
IN POST FLANGE

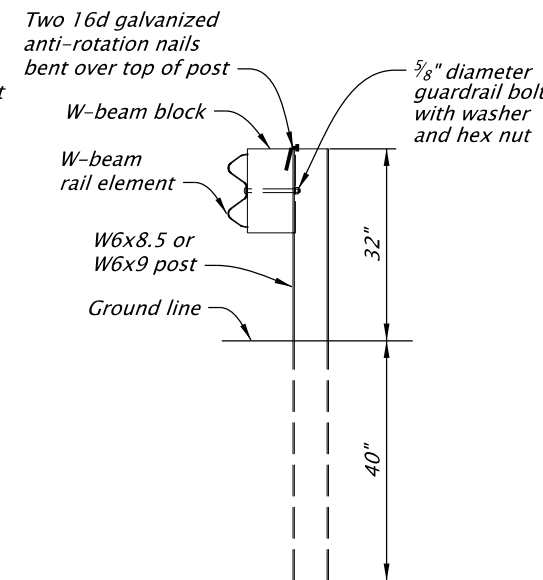

2 NAILS BENT OVER TOP

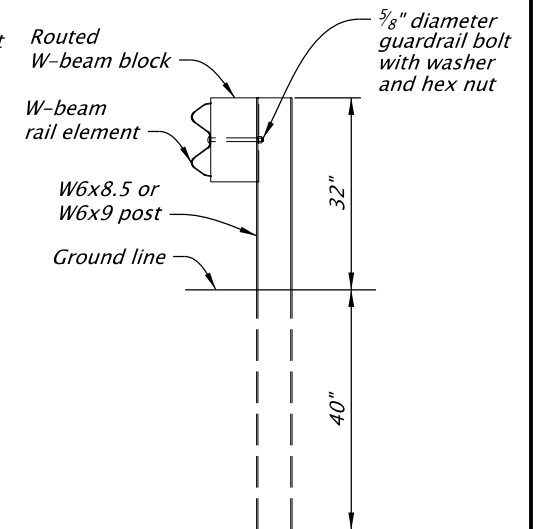

ROUTED BLOCKOUT

BLOCKOUT ATTACHMENT ALTERNATES

GENERAL NOTES FOR ALL DETAILS ON THIS SHEET:

1. See appropriate guardrail standard drawing(s) for posts, rail, and other hardware details not shown.
2. See Drawing RD474A for the Midwest Guardrail System with omitted post, without curb overview details.
3. See Drawing RD474B for the Midwest Guardrail System with omitted post, with curb overview details.
4. See drawing RD474C or other details not shown.

ACCOMPANIED BY DWGS.:
RD474A, RD491B, RD474D

The selection and use of this Standard Drawing, while designed in accordance with generally accepted engineering principles and practices, is the sole responsibility of the user and should not be used without first consulting a Registered Professional Engineer.

All materials shall be in accordance with the current Oregon Standard Specifications.

OREGON STANDARD DRAWINGS
MIDWEST GUARDRAIL SYSTEM
WITH OMITTED POST (MASH TL-3)
MISCELLANEOUS DETAILS
SHEET 3 OF 4
2024

DATE	REVISION	DESCRIPTION
06-2026	CREATED NEW DRAWING	
CALC. BOOK NO.	N/A	SDR DATE 10-JUL-2026

RD474C

Effective Date: December 1, 2026 – May 31, 2027