



30
29
28

TOWNER LOWER ADIT

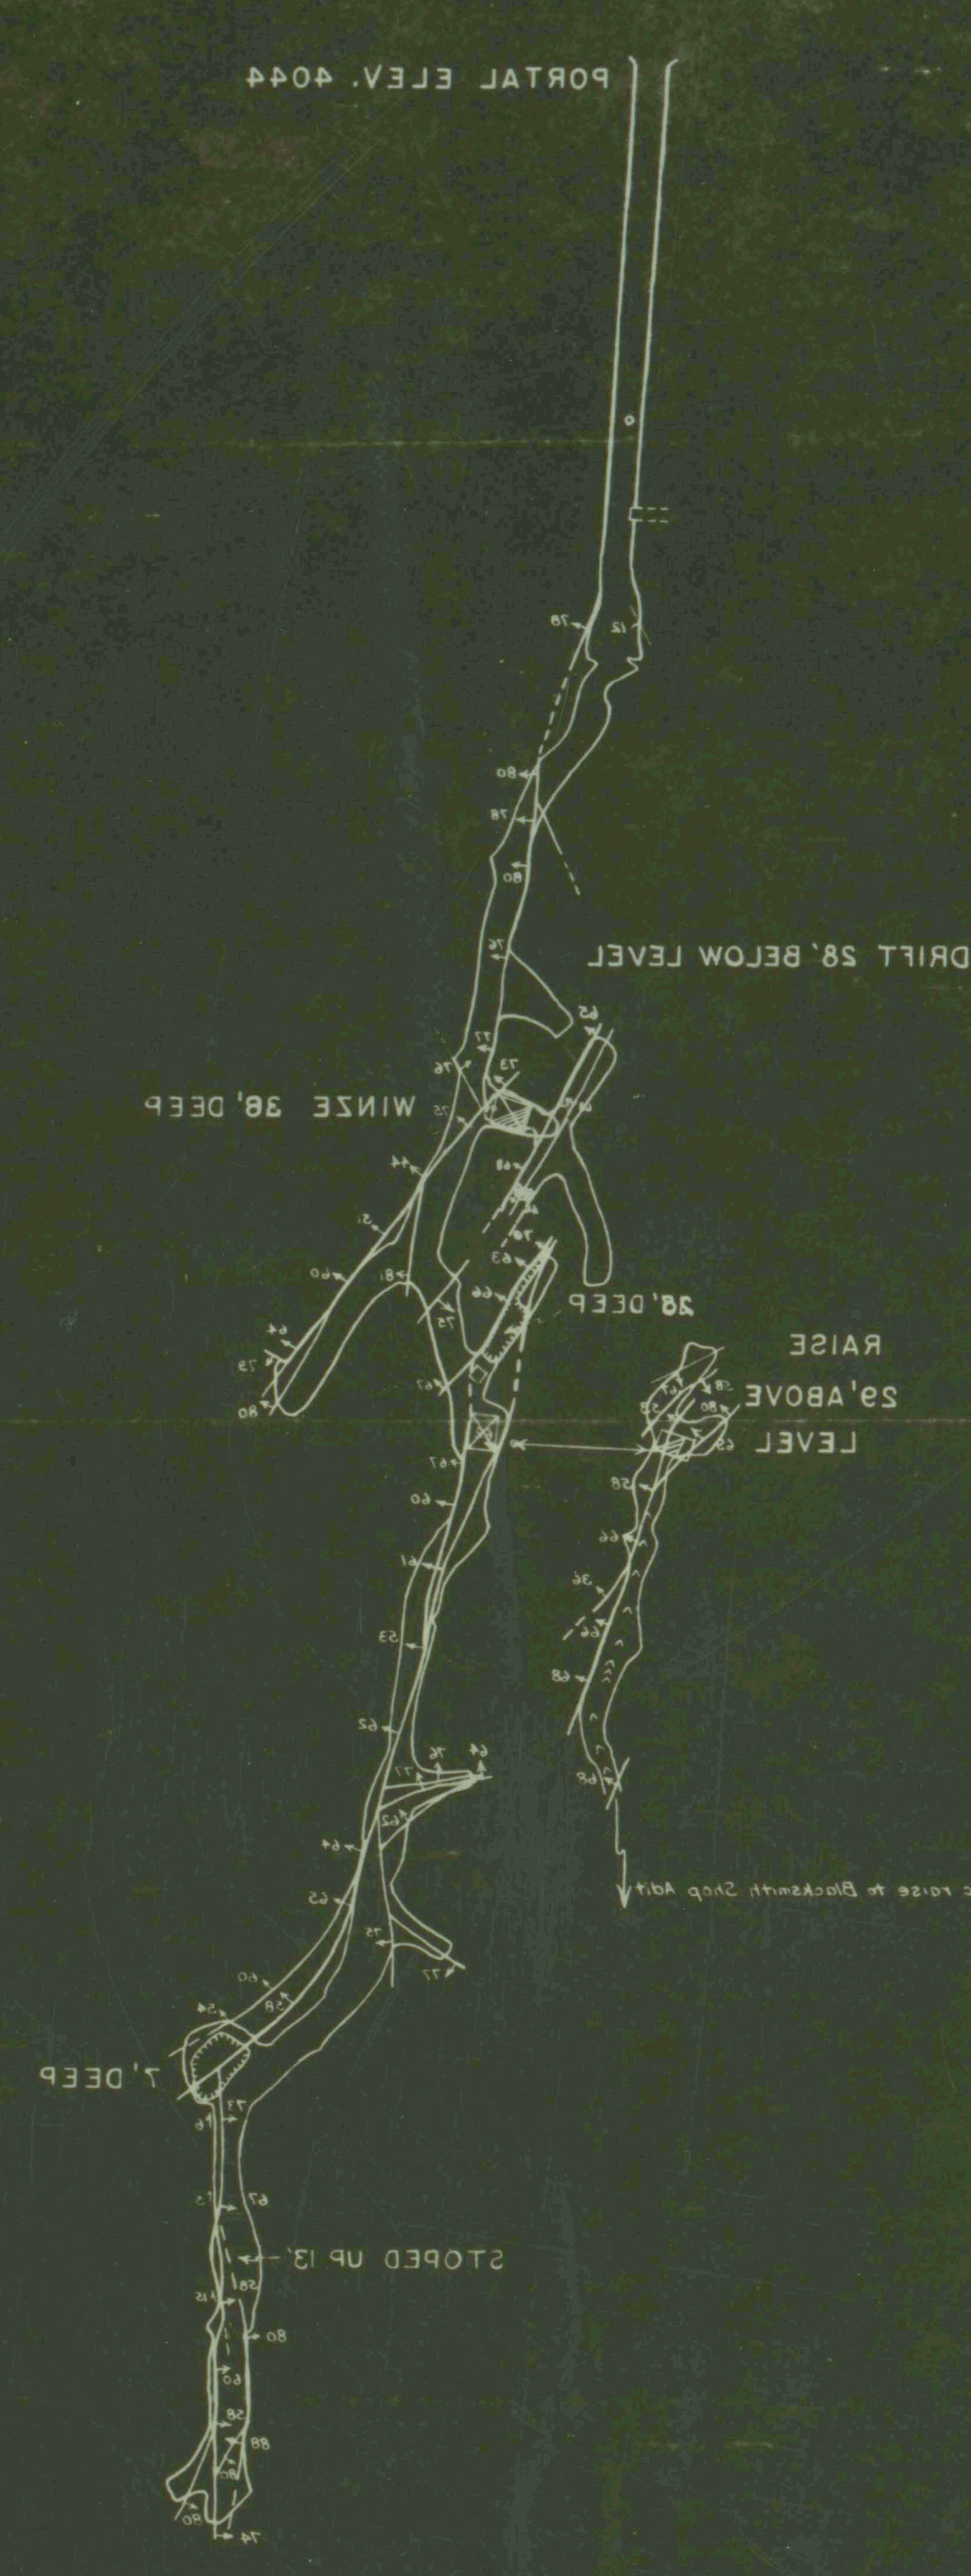


BLACKSMITH SHOP ADIT

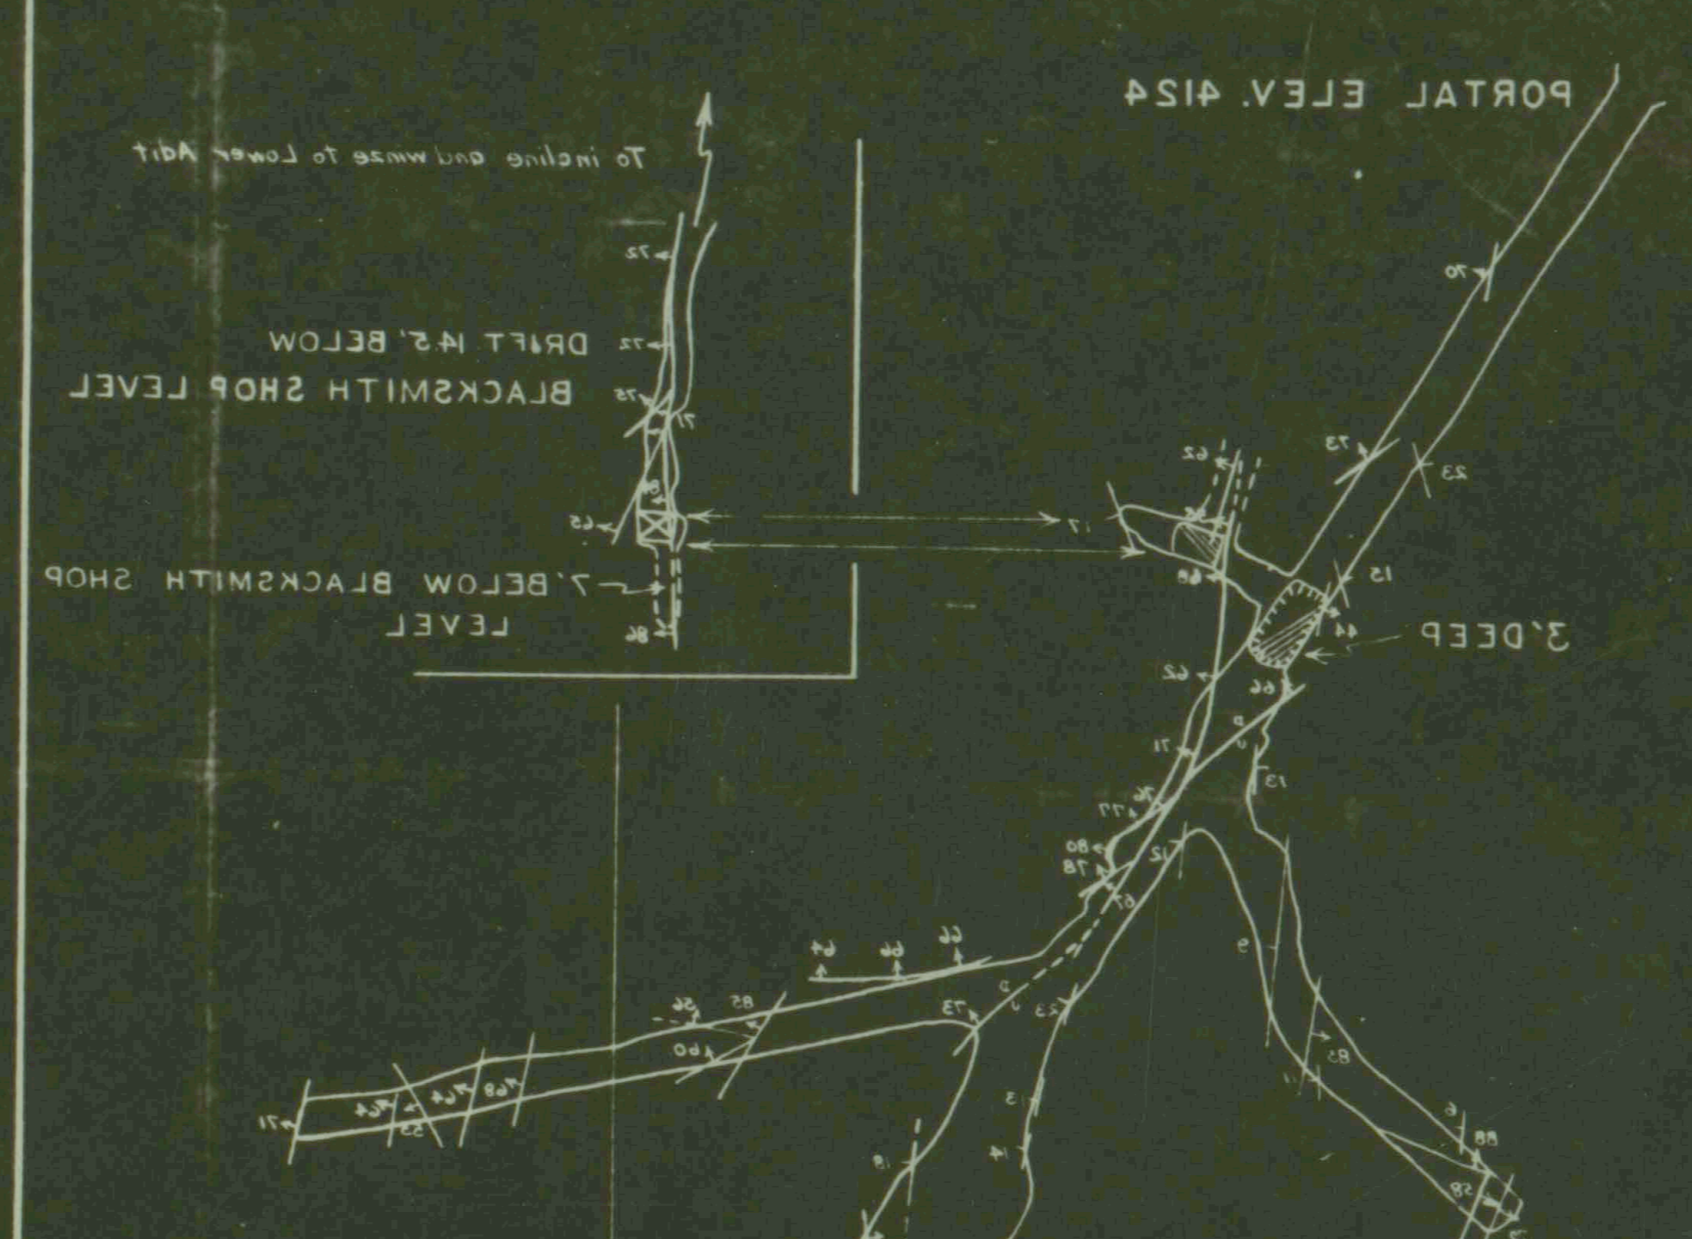

TRIPOD CUT




EICKEMEYER UPPER TUNNEL

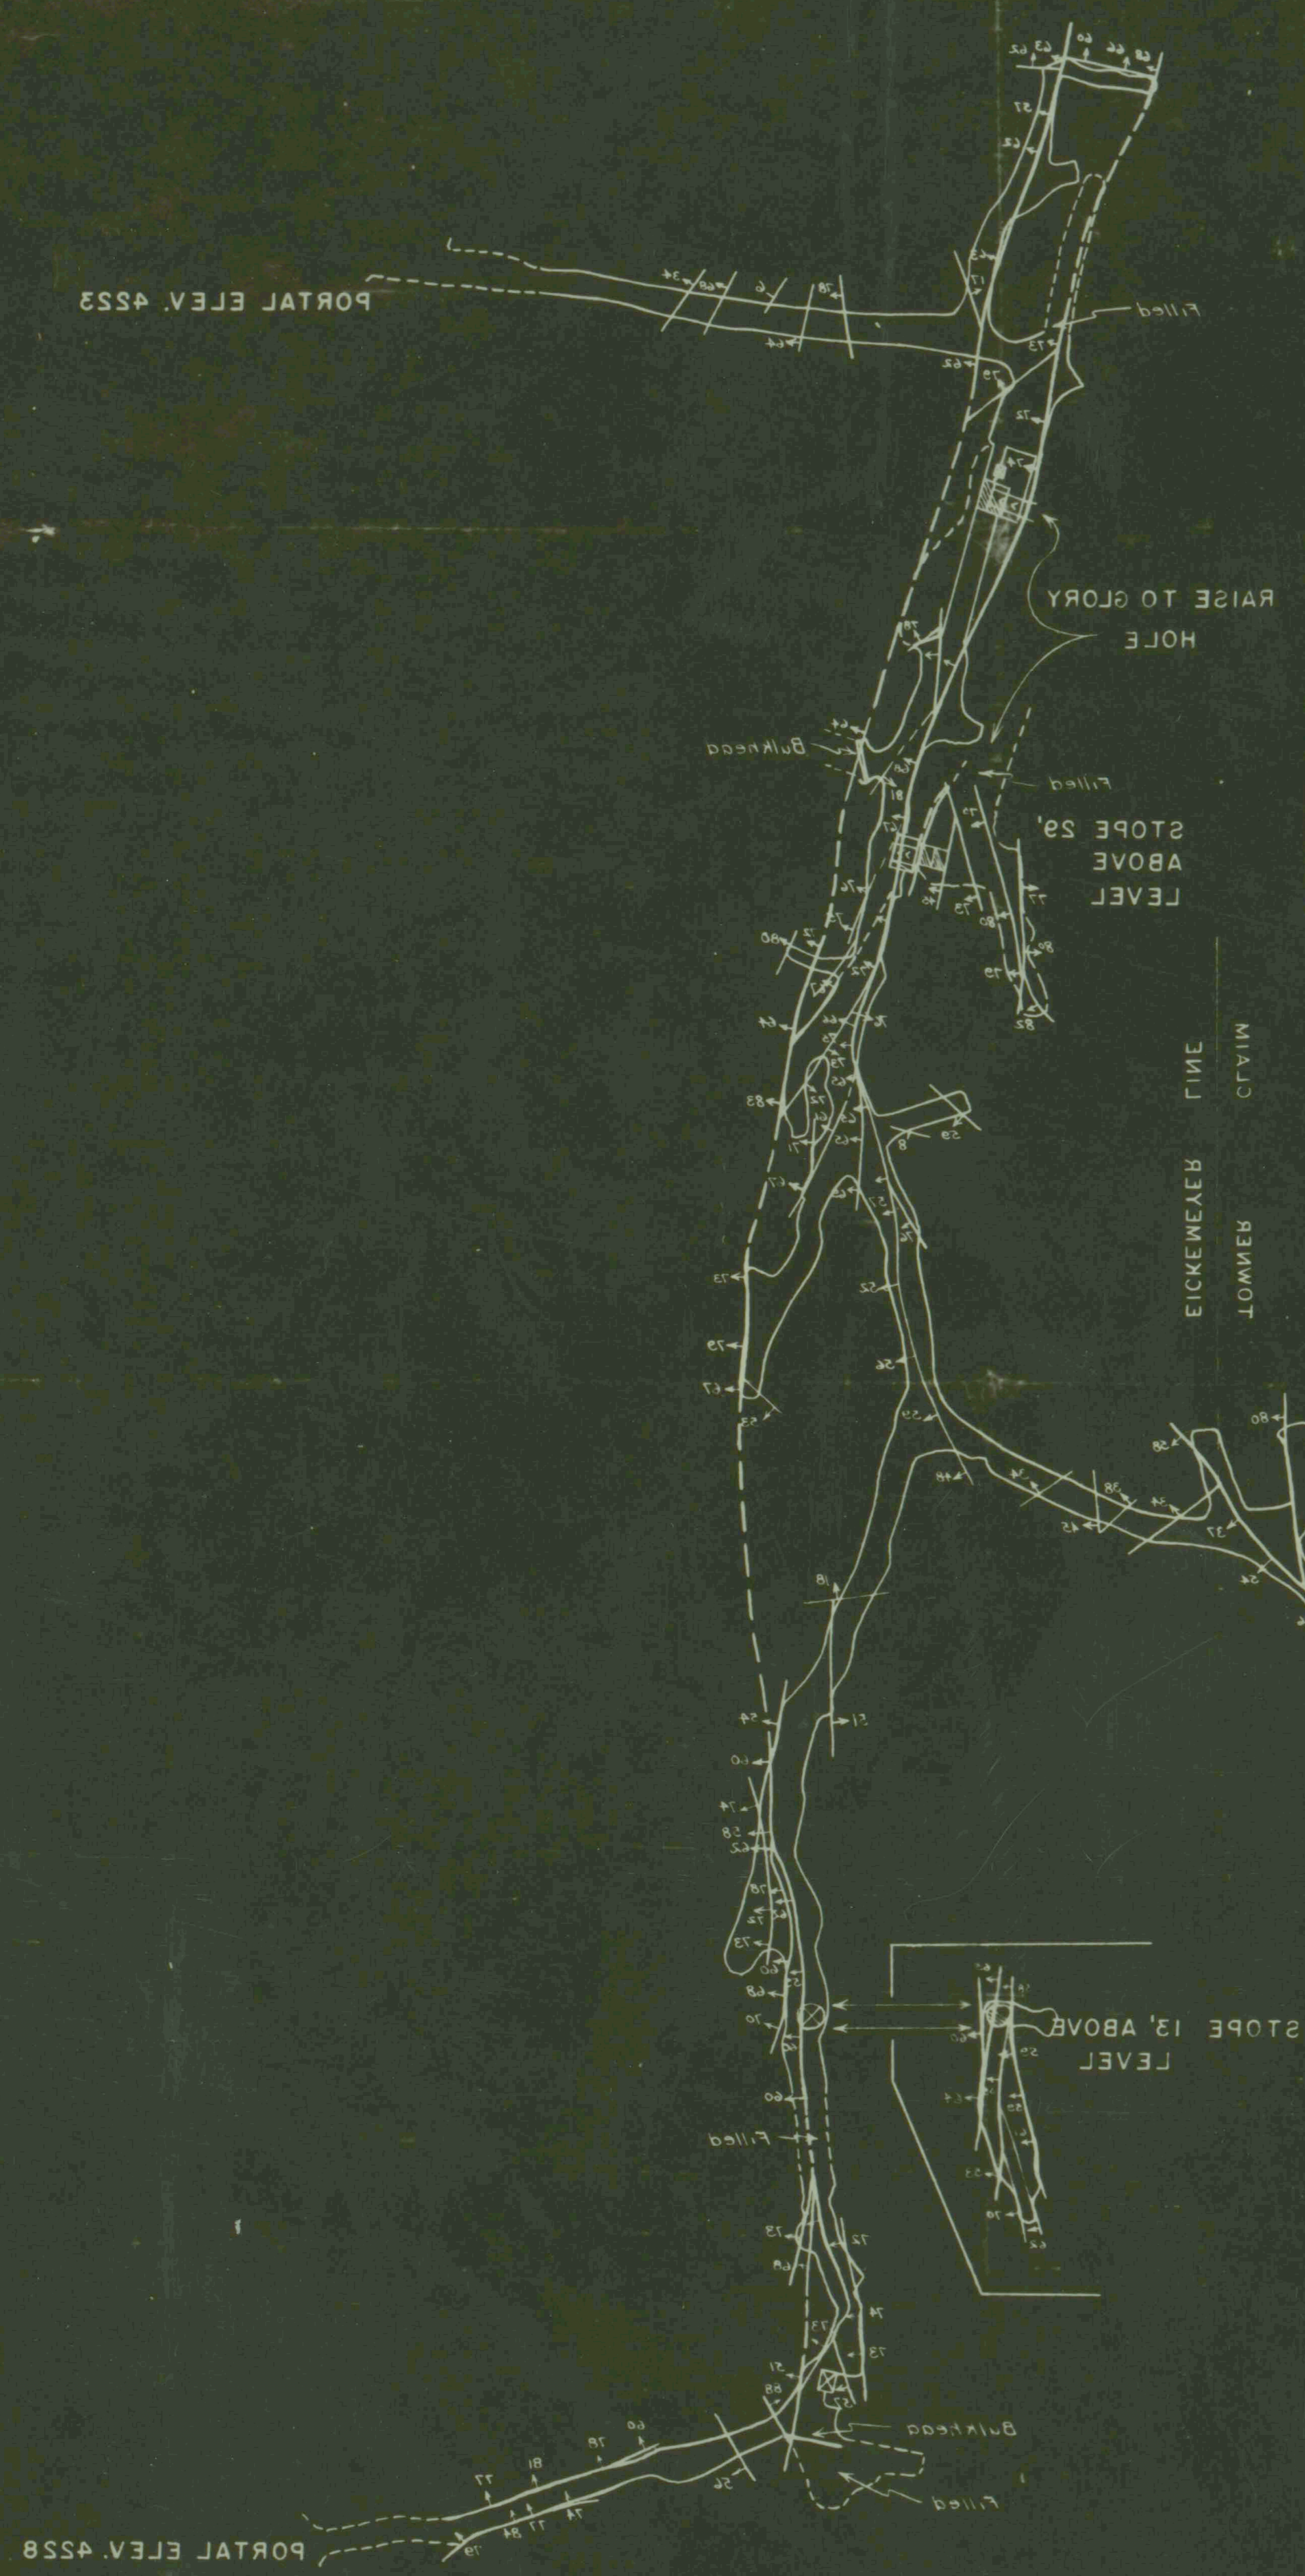

UPPER WORKINGS
MURY MOUNTAIN MINES
CROOK CO., OREGON

SCALE
100 FEET

EXPLANATION

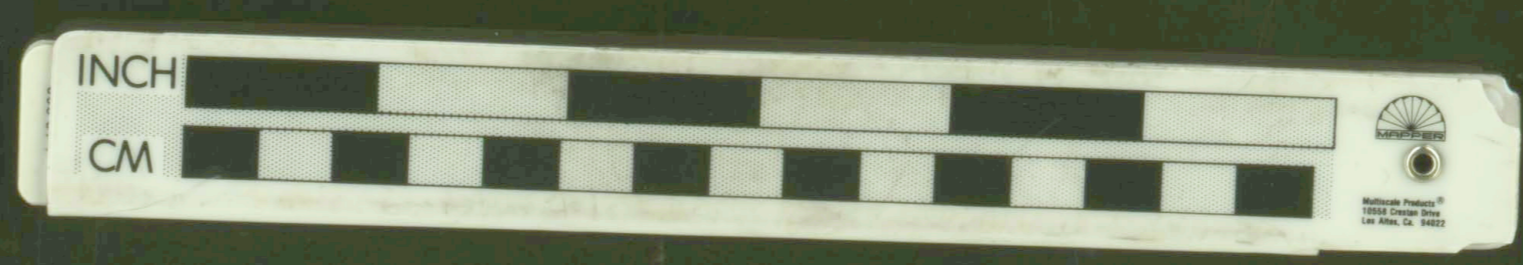

44 42 40
43 41 39

40 42
39 41 43

28
29
30