

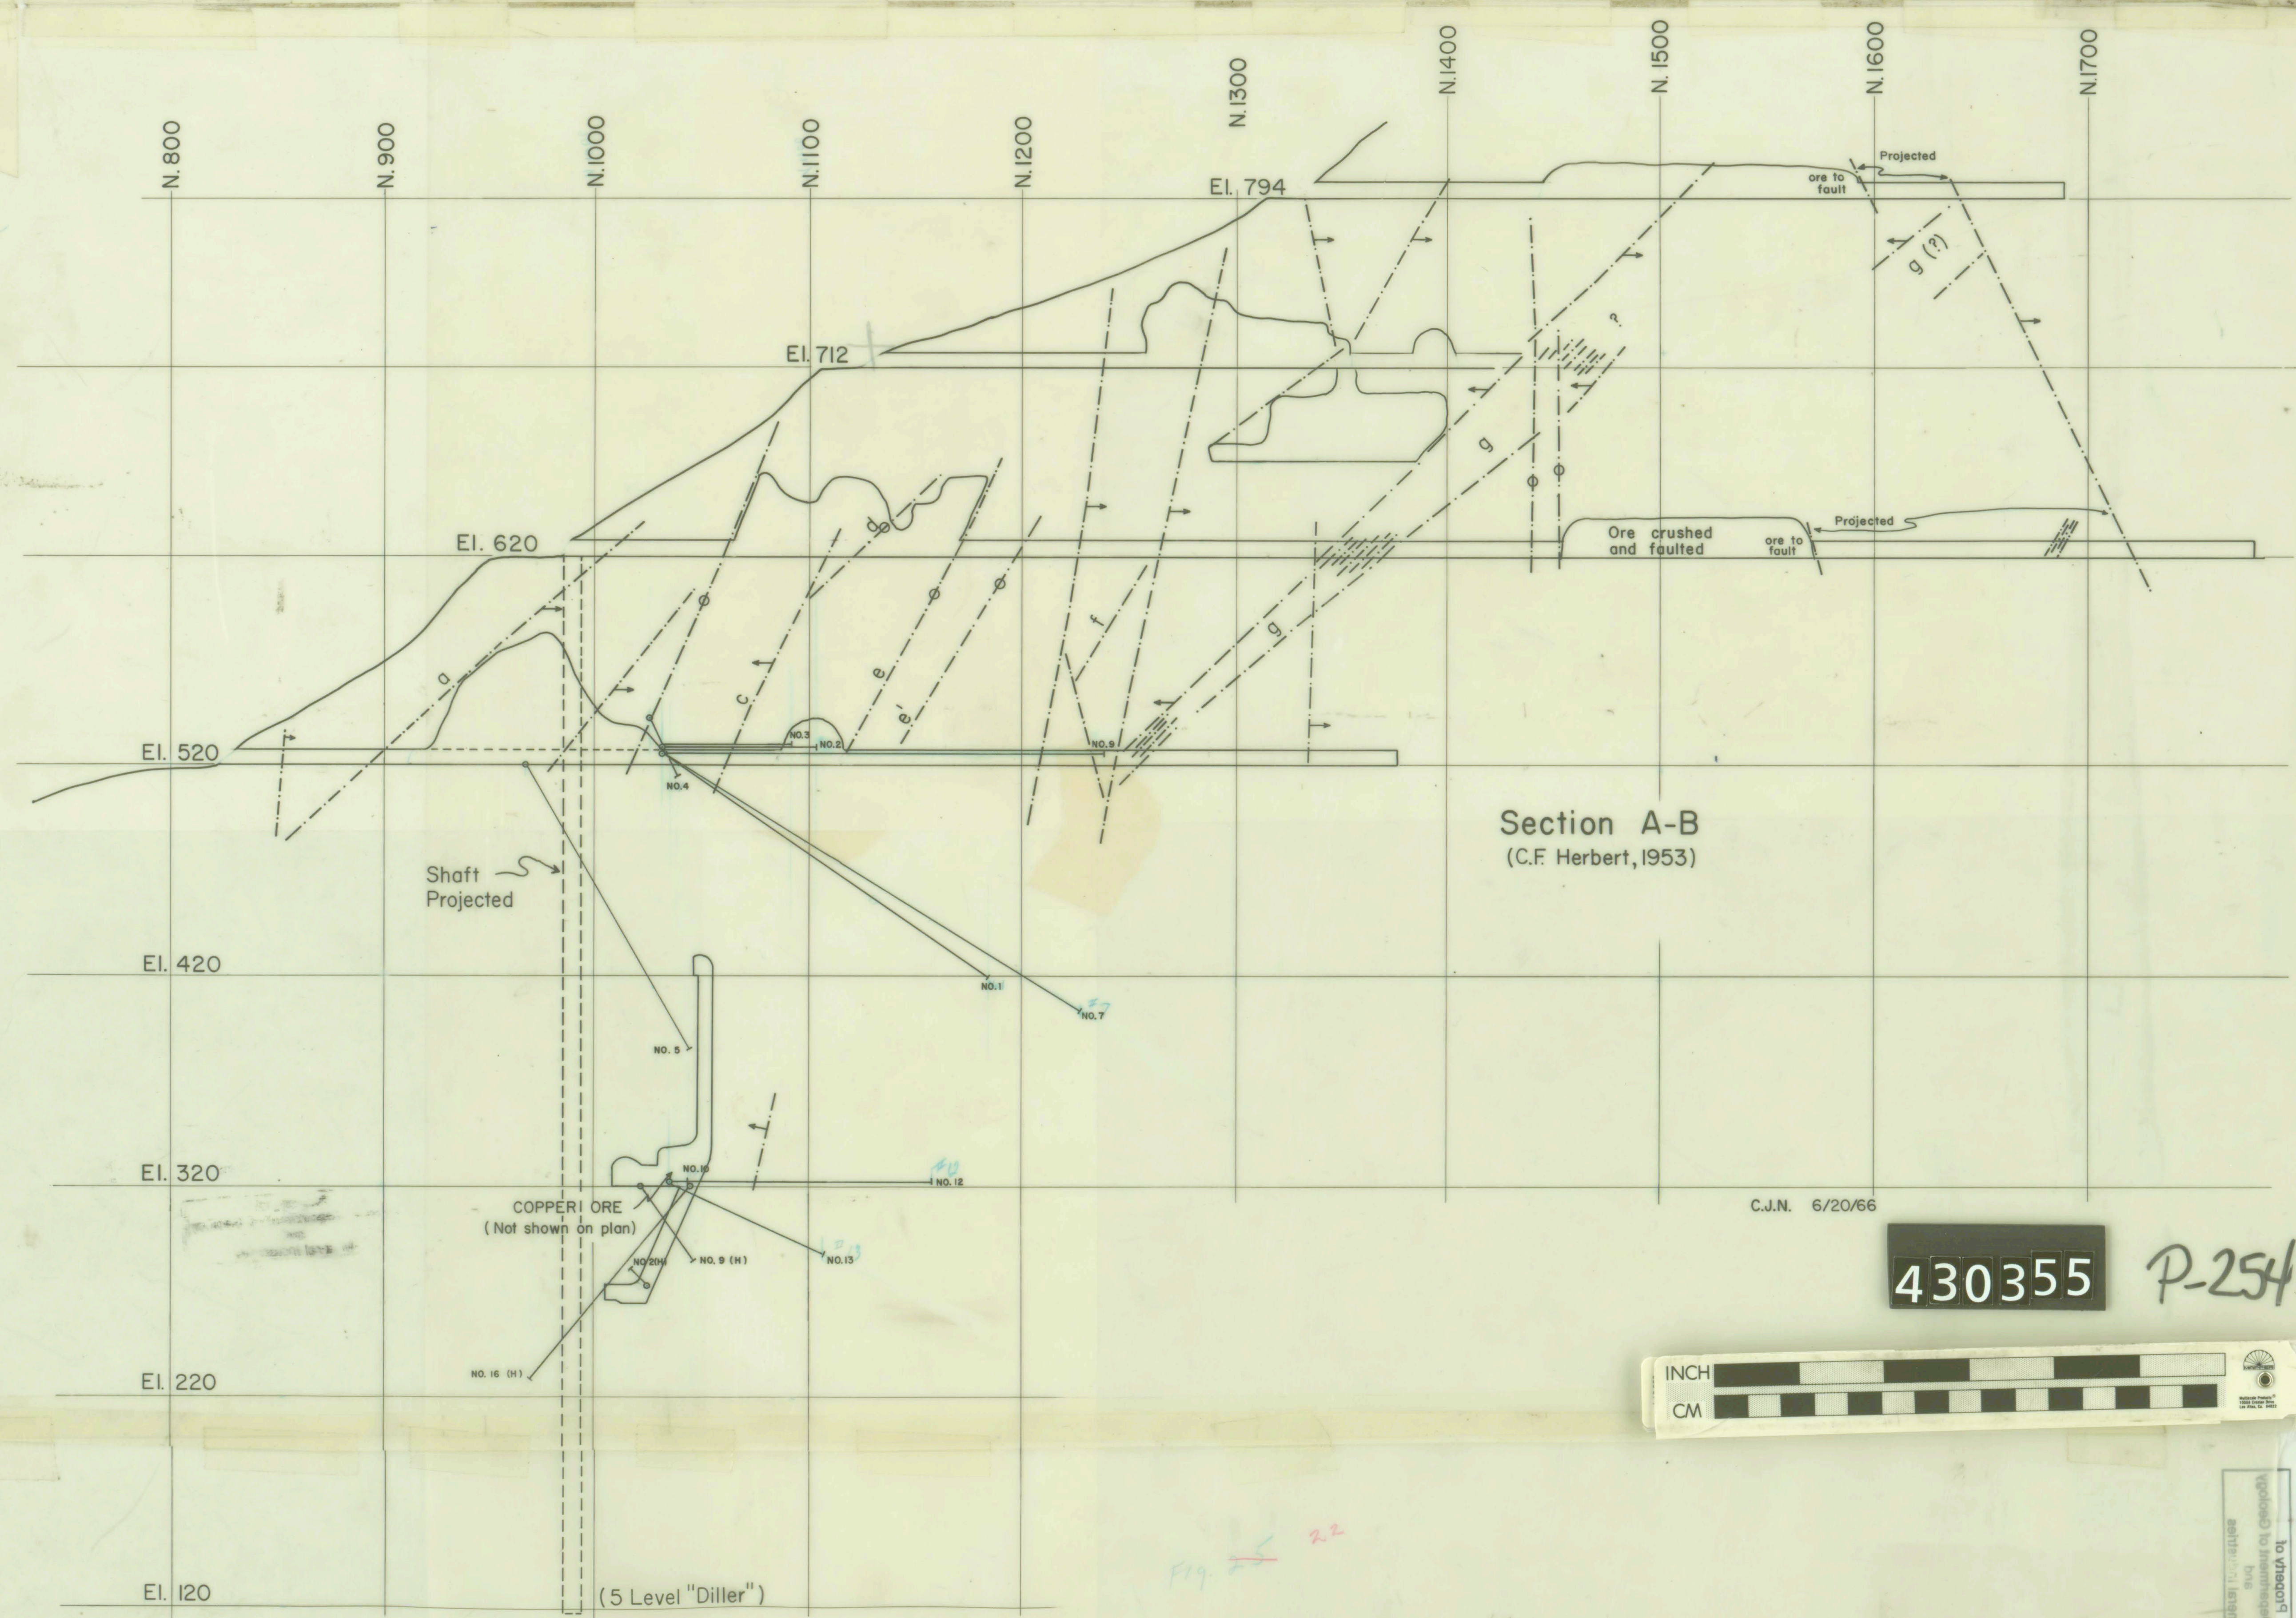
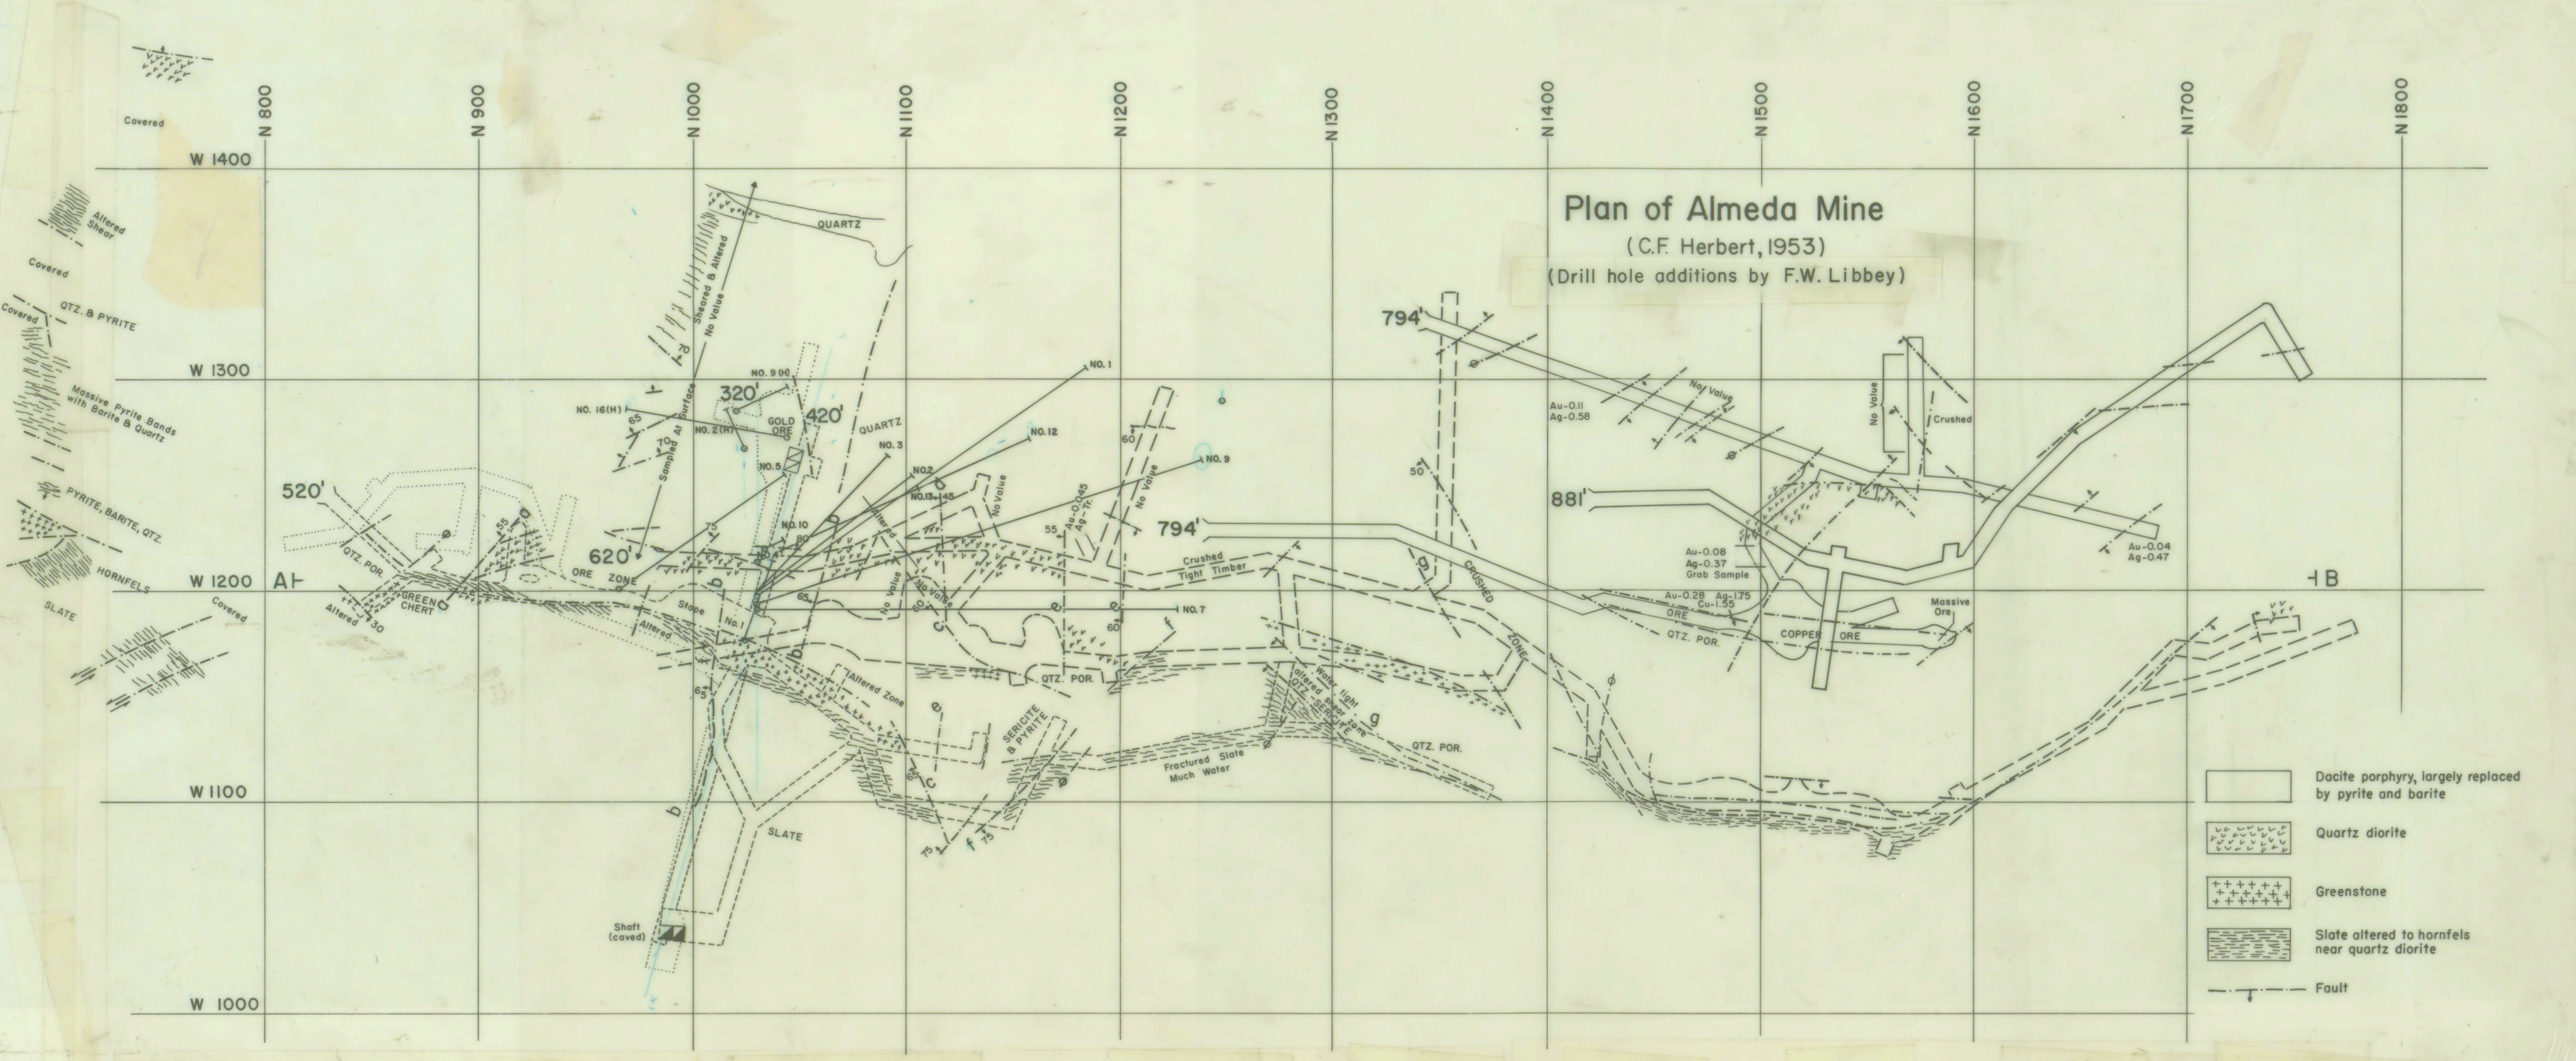


Figure 22

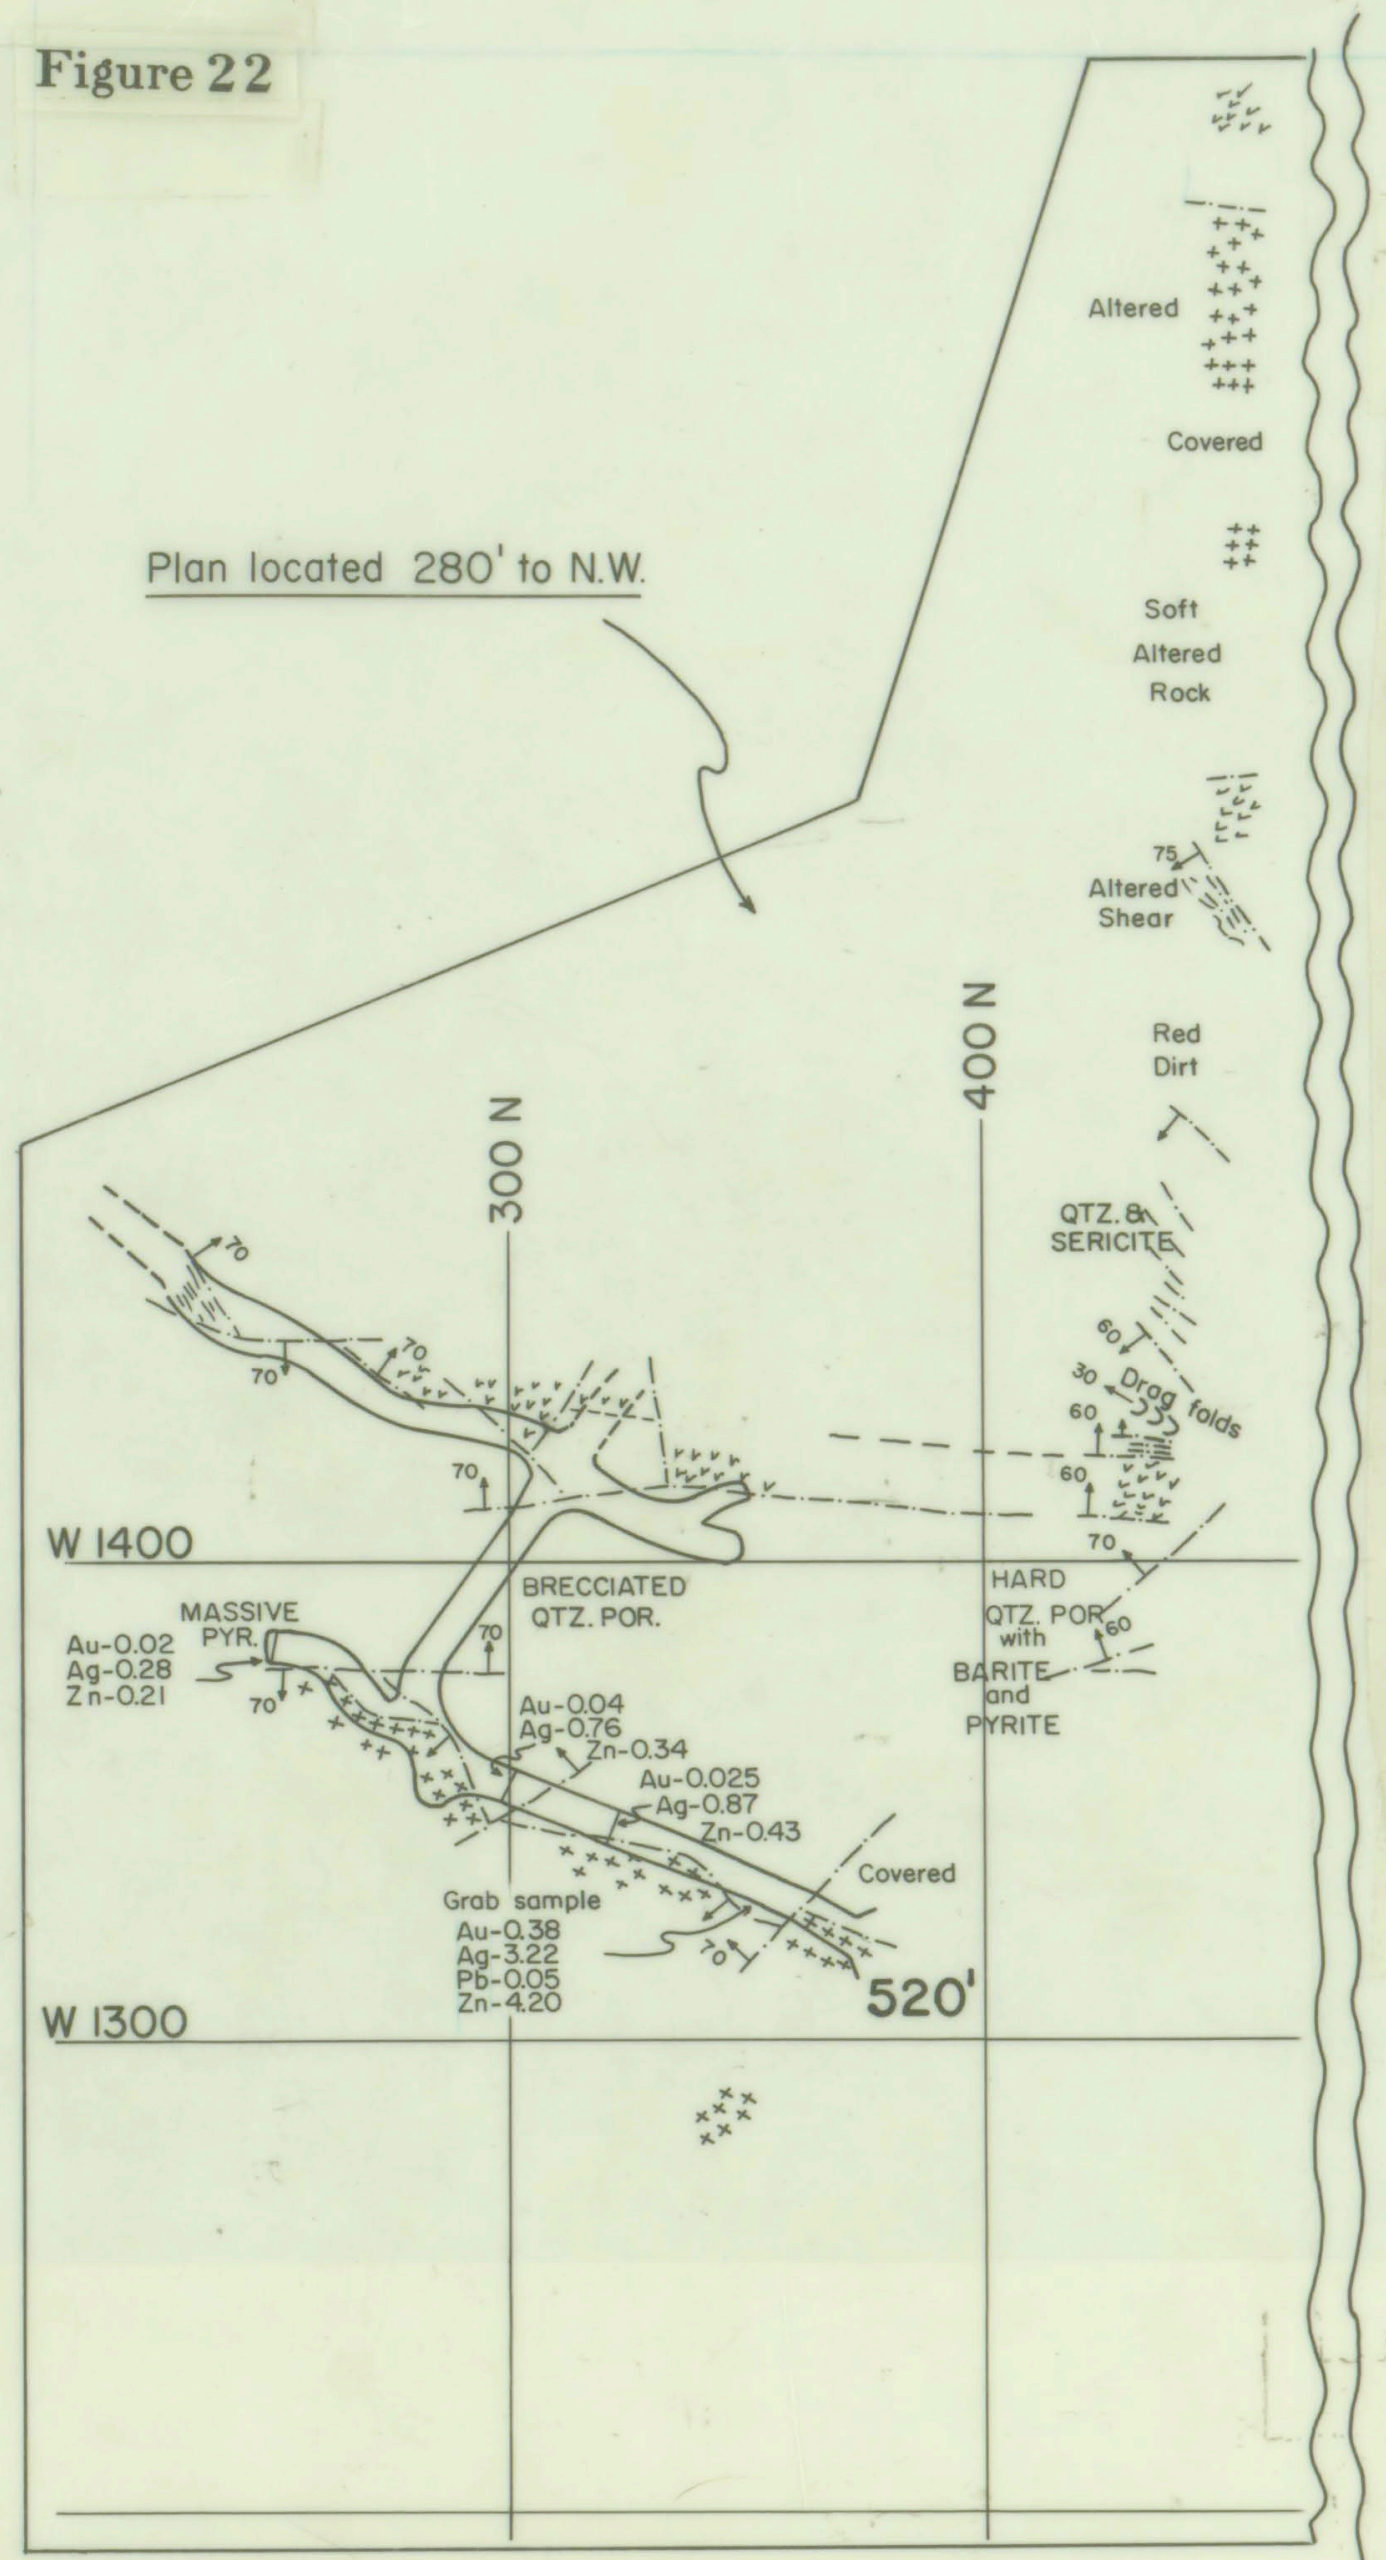

430355 P-254

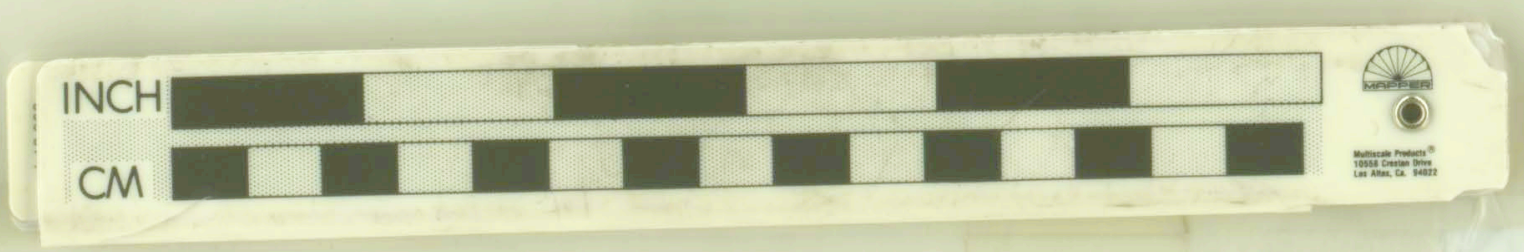

22x18 1/2 sheet size 23x19 1/2 6070

potholes

Updated to 6/20/66  
C.F. Herbert

