


This Map was made by Philo H. Anderson, of Baker, Oregon, Prepared from the notes of a survey made by Philo H. Anderson and Henry L. Melton in November 1927. All bearings are true bearings deflected from the true meridian as determined by a solar observation. Levels 1, 2, 3, 4, and 5 as shown hereon, were placed on this map by superimposing maps of old workings and orienting by shaft and Old Station Tunnel. Instruments used: W. & L. E. Gurley Light Mountain Transit, 500 Ft. steel tape and clinometer. Elevations shown based on assumed Elev. of B.M. at Portal of New Cross-cut tunnel as 6000.00'. Underground Elevations all determined by spirit leveling. Surface elevations determined by vertical angles and distance.

NORTH

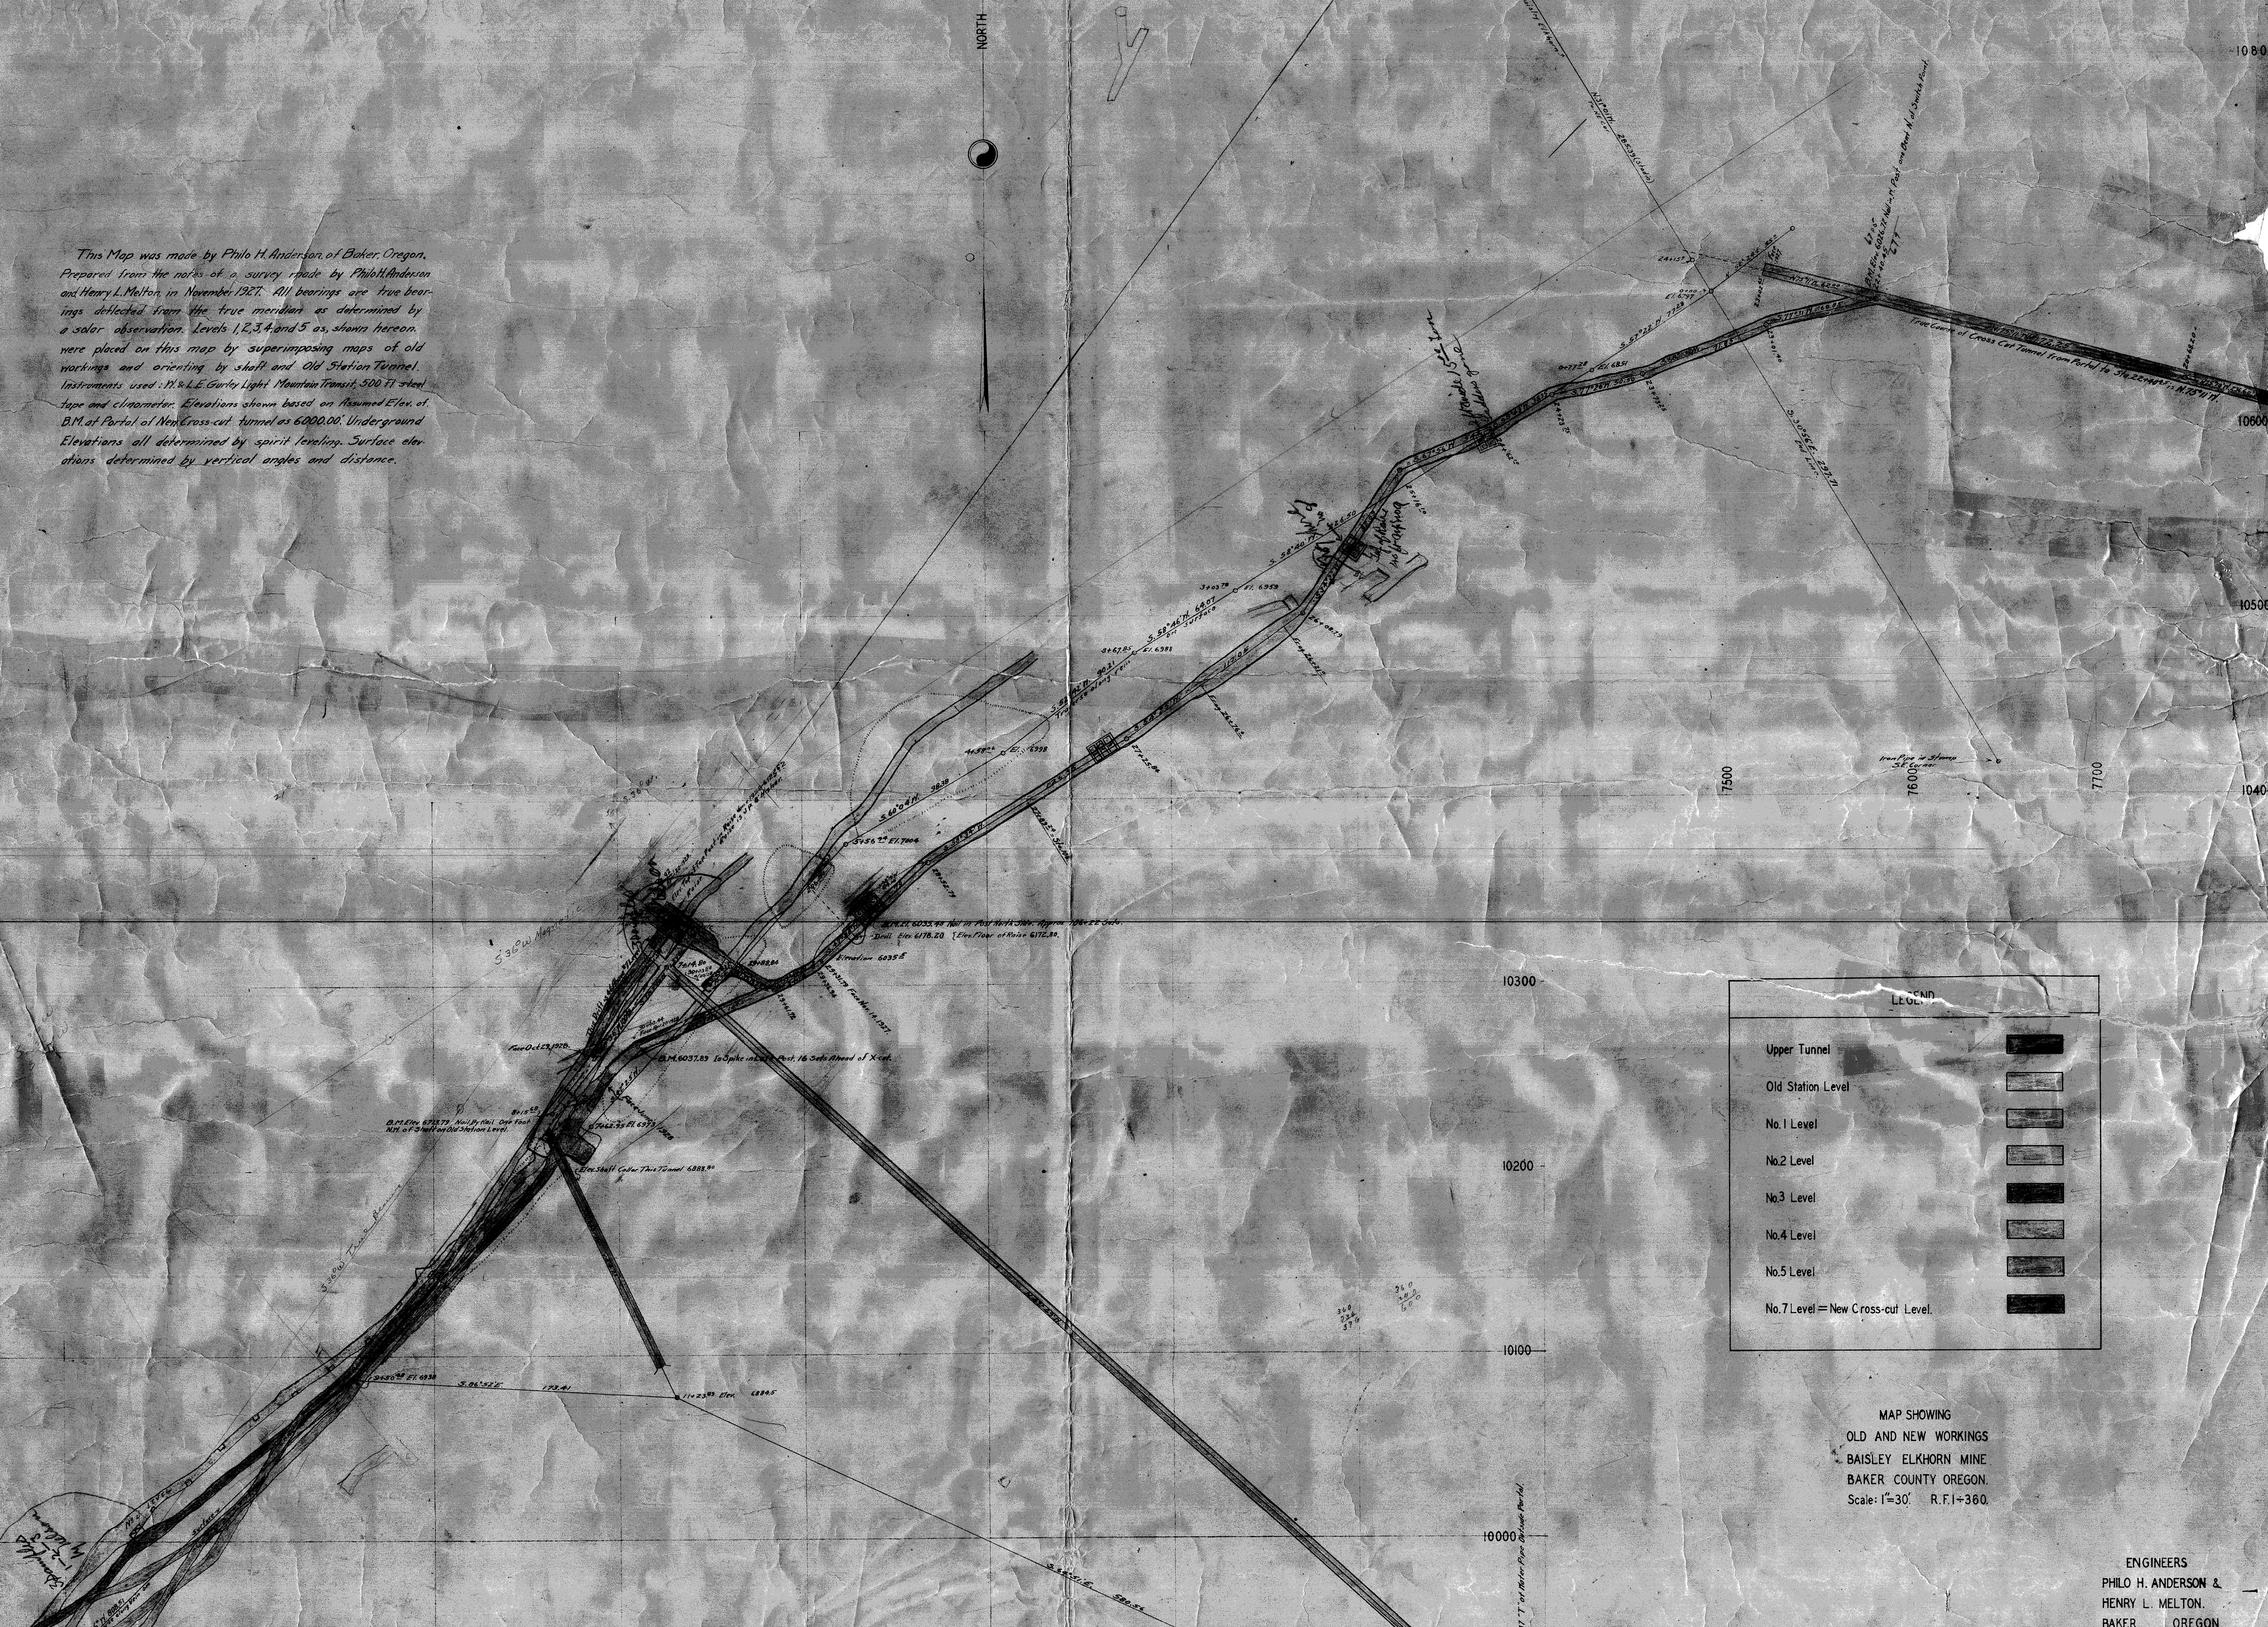

LEGEND	
Upper Tunnel	
Old Station Level	
No. 1 Level	
No. 2 Level	
No. 3 Level	
No. 4 Level	
No. 5 Level	
No. 7 Level = New Cross-cut Level.	

MAP SHOWING
 OLD AND NEW WORKINGS
 BAILEYS ELKHORN MINE
 BAKER COUNTY OREGON.
 Scale: 1"=30' R.F. 1+360.

ENGINEERS
 PHILO H. ANDERSON &
 HENRY L. MELTON.
 BAKER OREGON