


This Map was made by Philo H. Anderson, of Baker, Oregon, Prepared from the notes of a survey made by Philo H. Anderson and Henry L. Melton, in November, 1927. All bearings are true bearings deflected from the true meridian as determined by a solar observation. Levels 1, 2, 3, 4, and 5, as shown hereon, were placed on this map by superimposing maps of old workings and orienting by shaft and Old Station Tunnel. Instruments used: W. & L. E. Gurley Light Mountain Transit, 500 Ft steel tape and clinometer. Elevations shown based on assumed Elev. of B.M. at Portal of New Cross-cut Tunnel as 6000.00. Underground Elevations all determined by spirit leveling. Surface elevations determined by vertical angles and distance.

NORTH

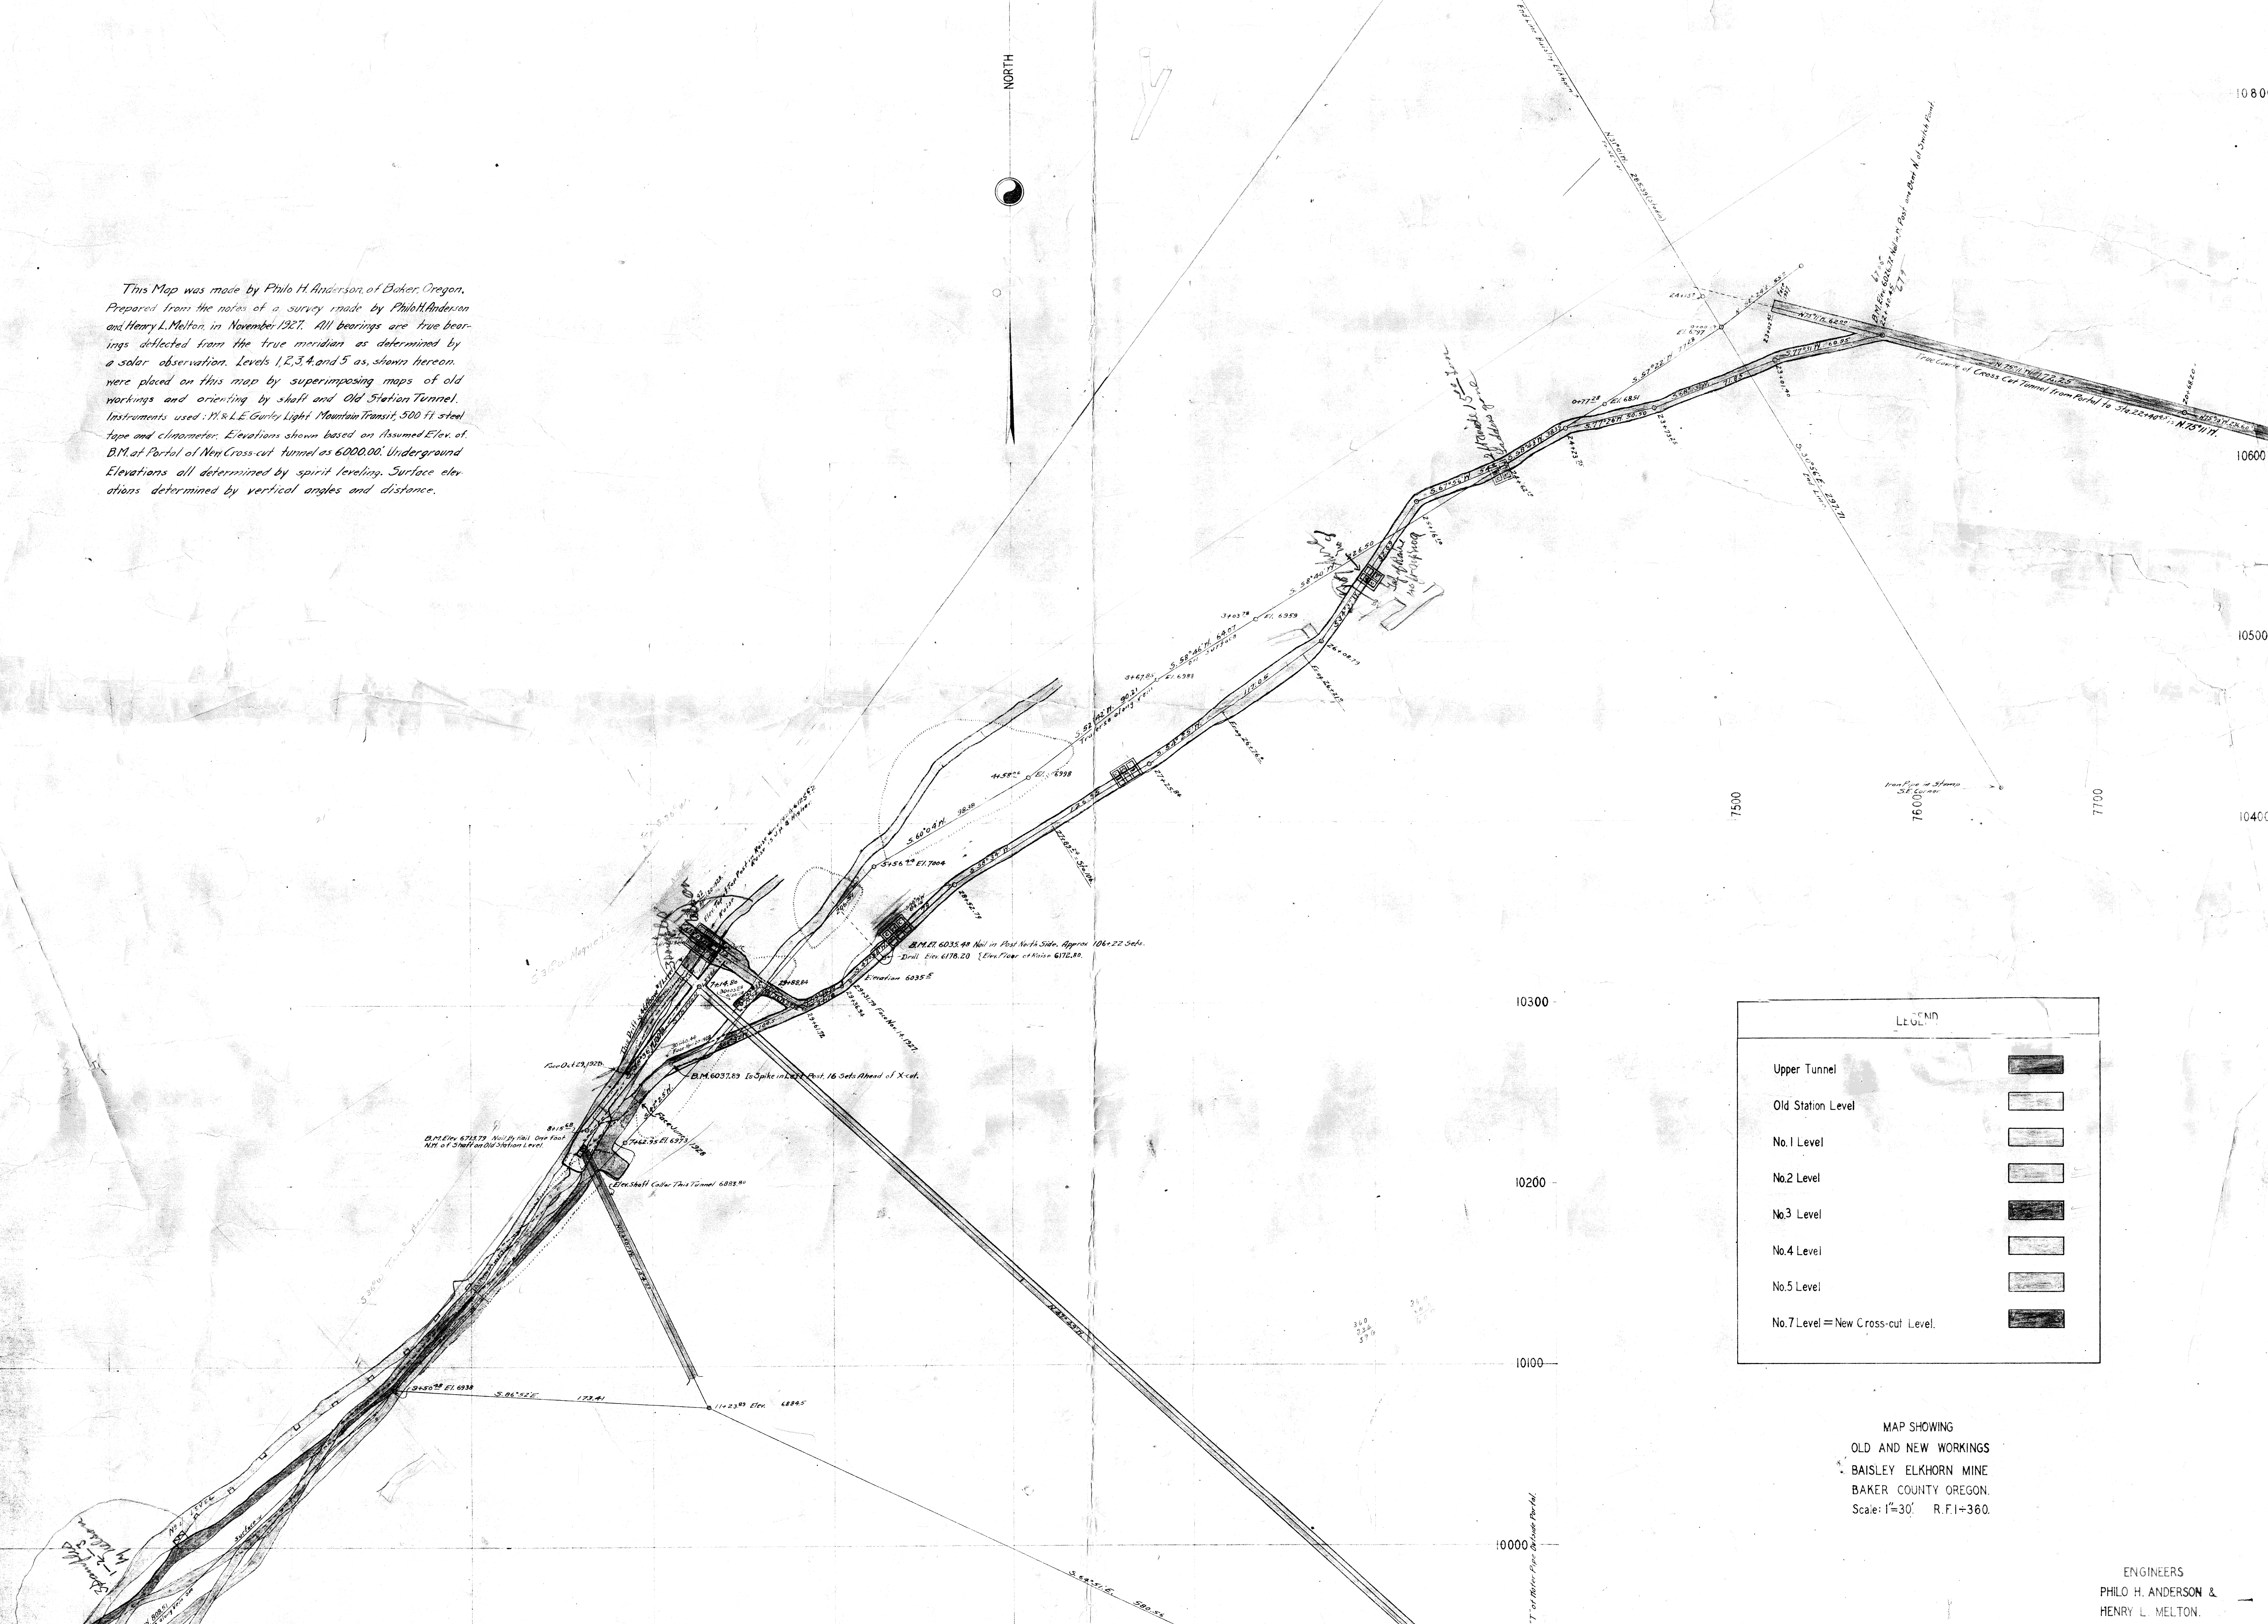

LEGEND	
Upper Tunnel	
Old Station Level	
No. 1 Level	
No. 2 Level	
No. 3 Level	
No. 4 Level	
No. 5 Level	
No. 7 Level = New Cross-cut Level.	

MAP SHOWING  
 OLD AND NEW WORKINGS  
 BAILEYS ELKHORN MINE  
 BAKER COUNTY OREGON.  
 Scale: 1"=30' R.F.I.=360.

ENGINEERS  
 PHILO H. ANDERSON &  
 HENRY L. MELTON.