


CORNUCOPIA GOLD MINES
CORNUCOPIA, OREGON

SECTION ON THE PLANE OF THE UNION VEIN

SCALE 1 IN = 100 FT. J. E. ENGR.

- LEGEND
- WORKINGS ON FOOT WALL VEIN
 - WORKINGS ON HANGING WALL VEIN
 - WORKINGS NOT IN PLANE OF SECTION
 - BASALT DIKES

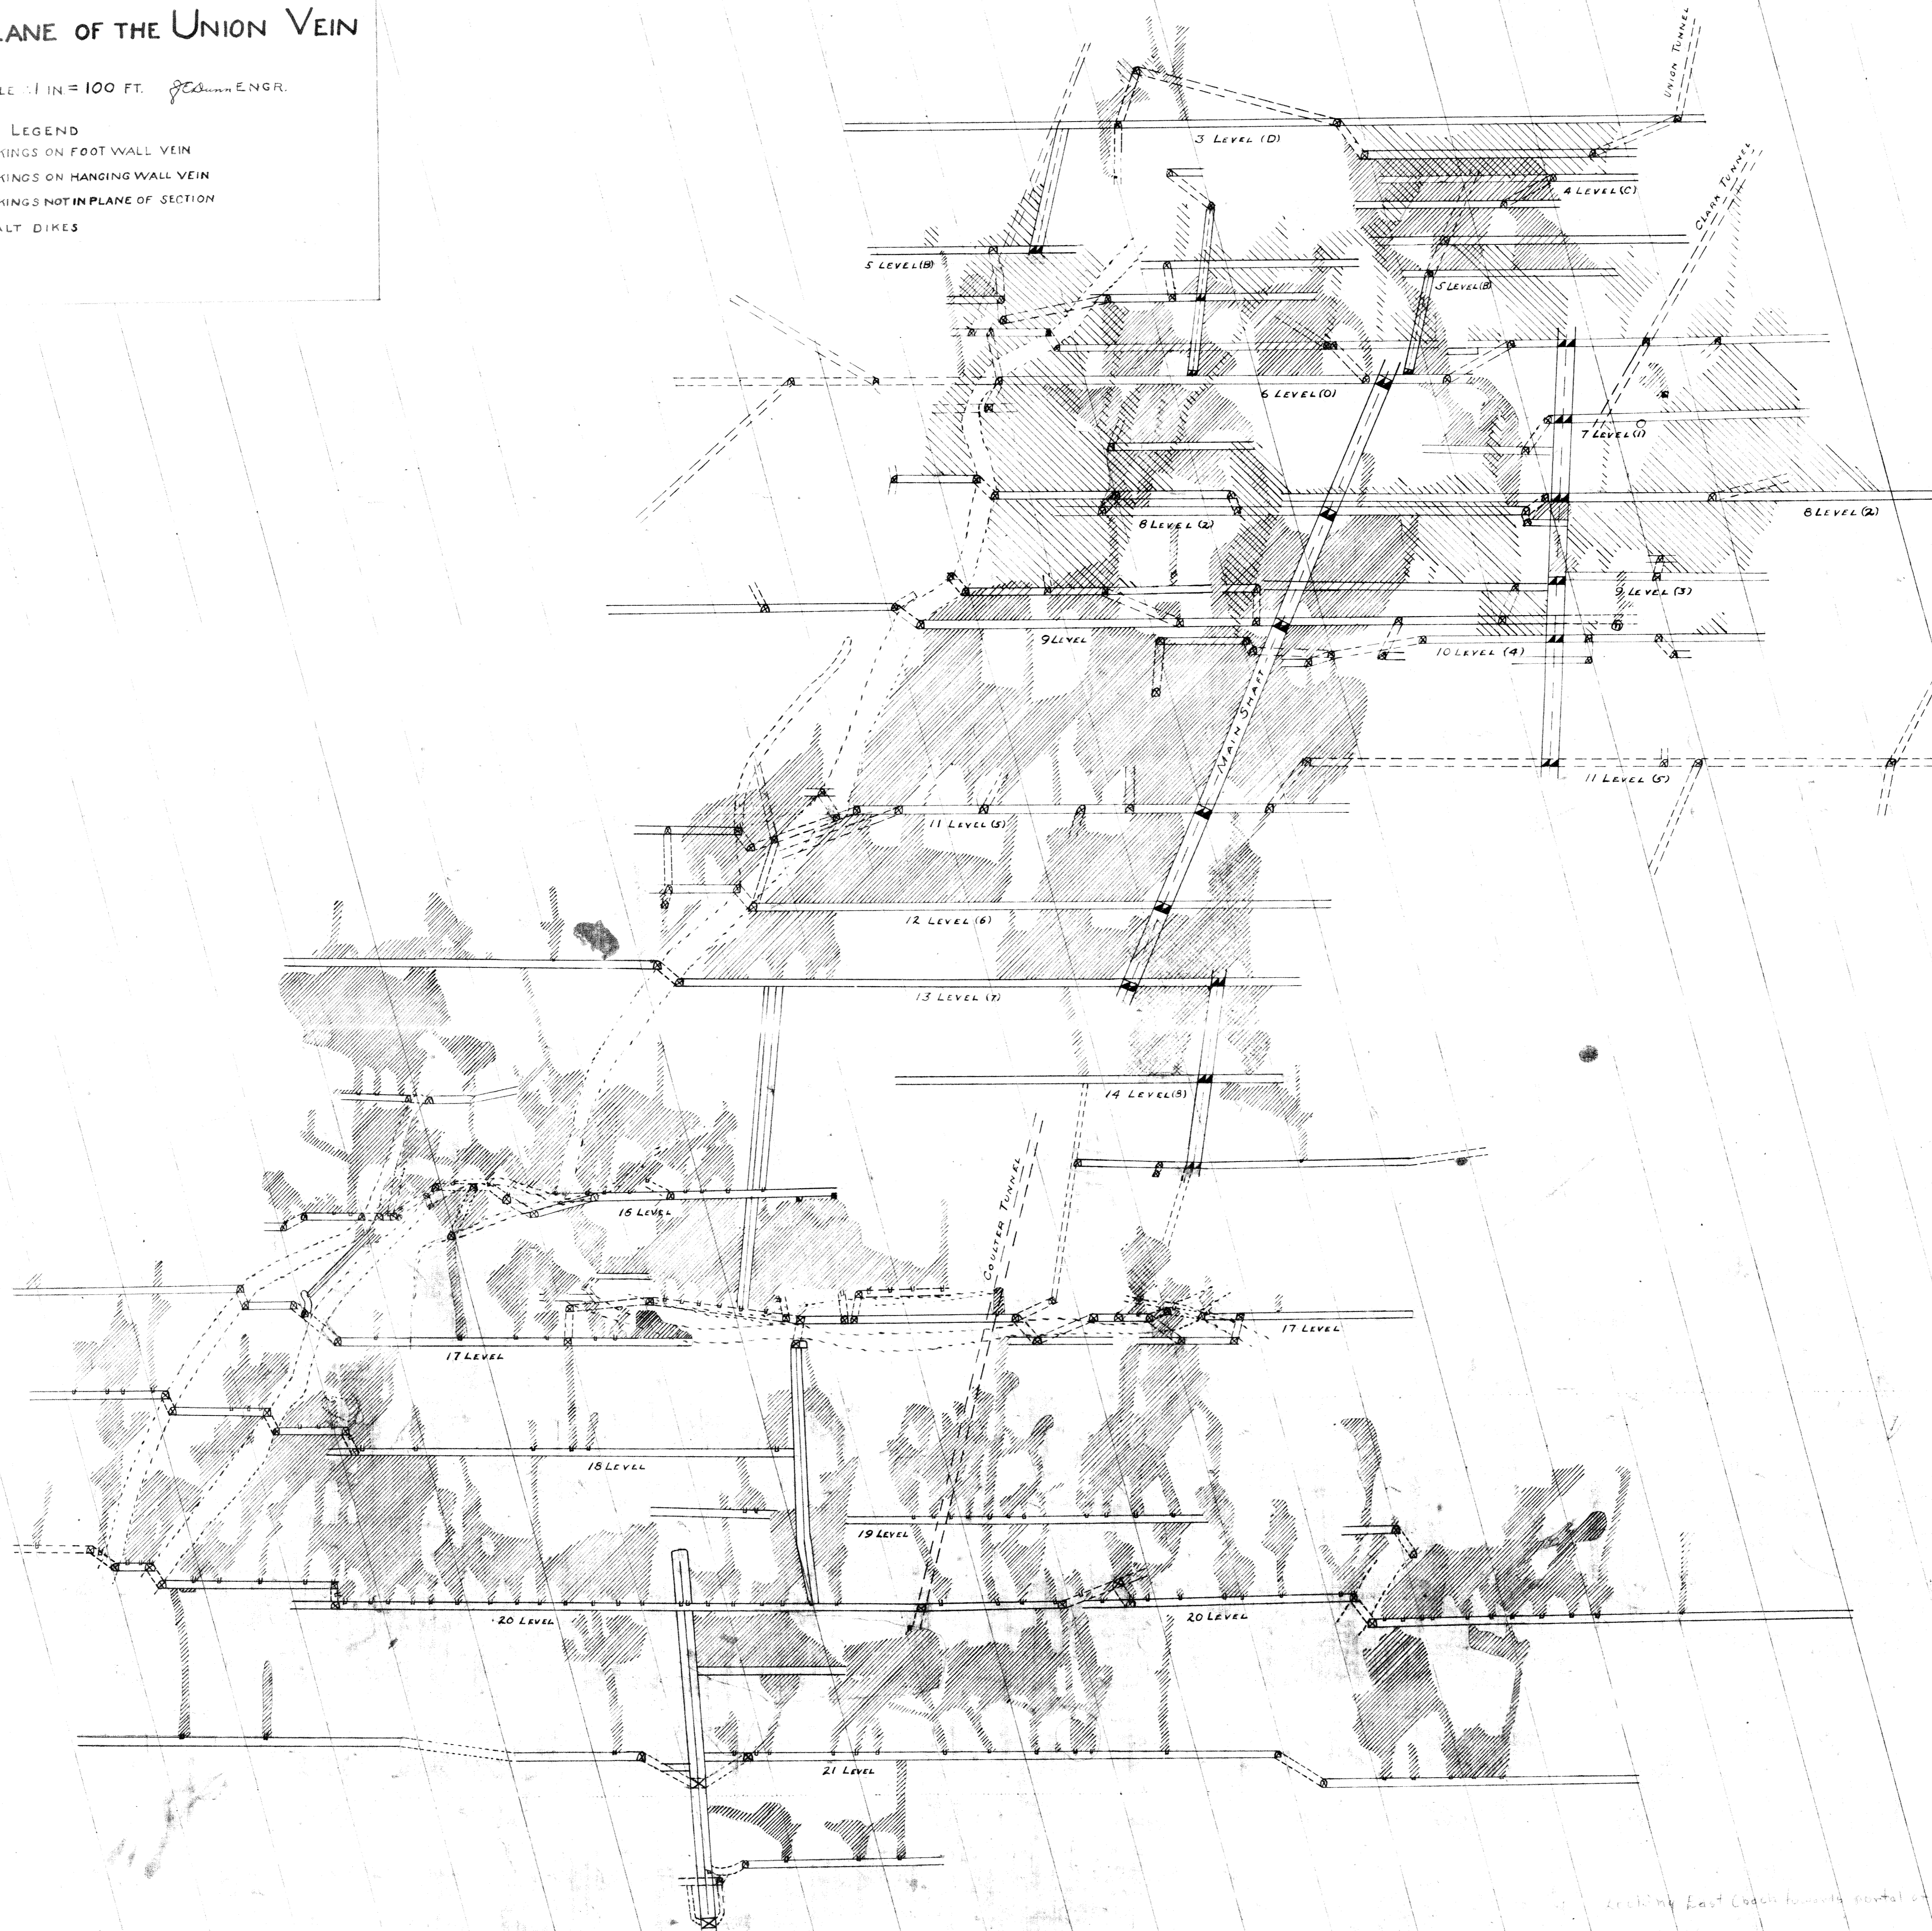

Looking East (each tunnel portal on surface of mine)

9400 N 9300 9200 9100 9000 8900 8800 8700 8600 8500 8400 8300 8200 8100 8000 7900 7800 7700 7600 7500 7400 7300 7200 7100 7000 6900 6800 6700 6600 6500 N