

MAP NO. 6

# PLAN AND LONGITUDINAL SECTION EXCELSIOR


ABOVE NO. 1 TUNNEL LEVEL  
SHOWING  
SAMPLING OF UNSTOPPED SECTIONS

RECENT STOPPING ADDED  
Scale 1 inch = 40 ft

Compiled from old maps and  
measured in part

By  
E.T. Knight  
J.B. Porter

1-15-21

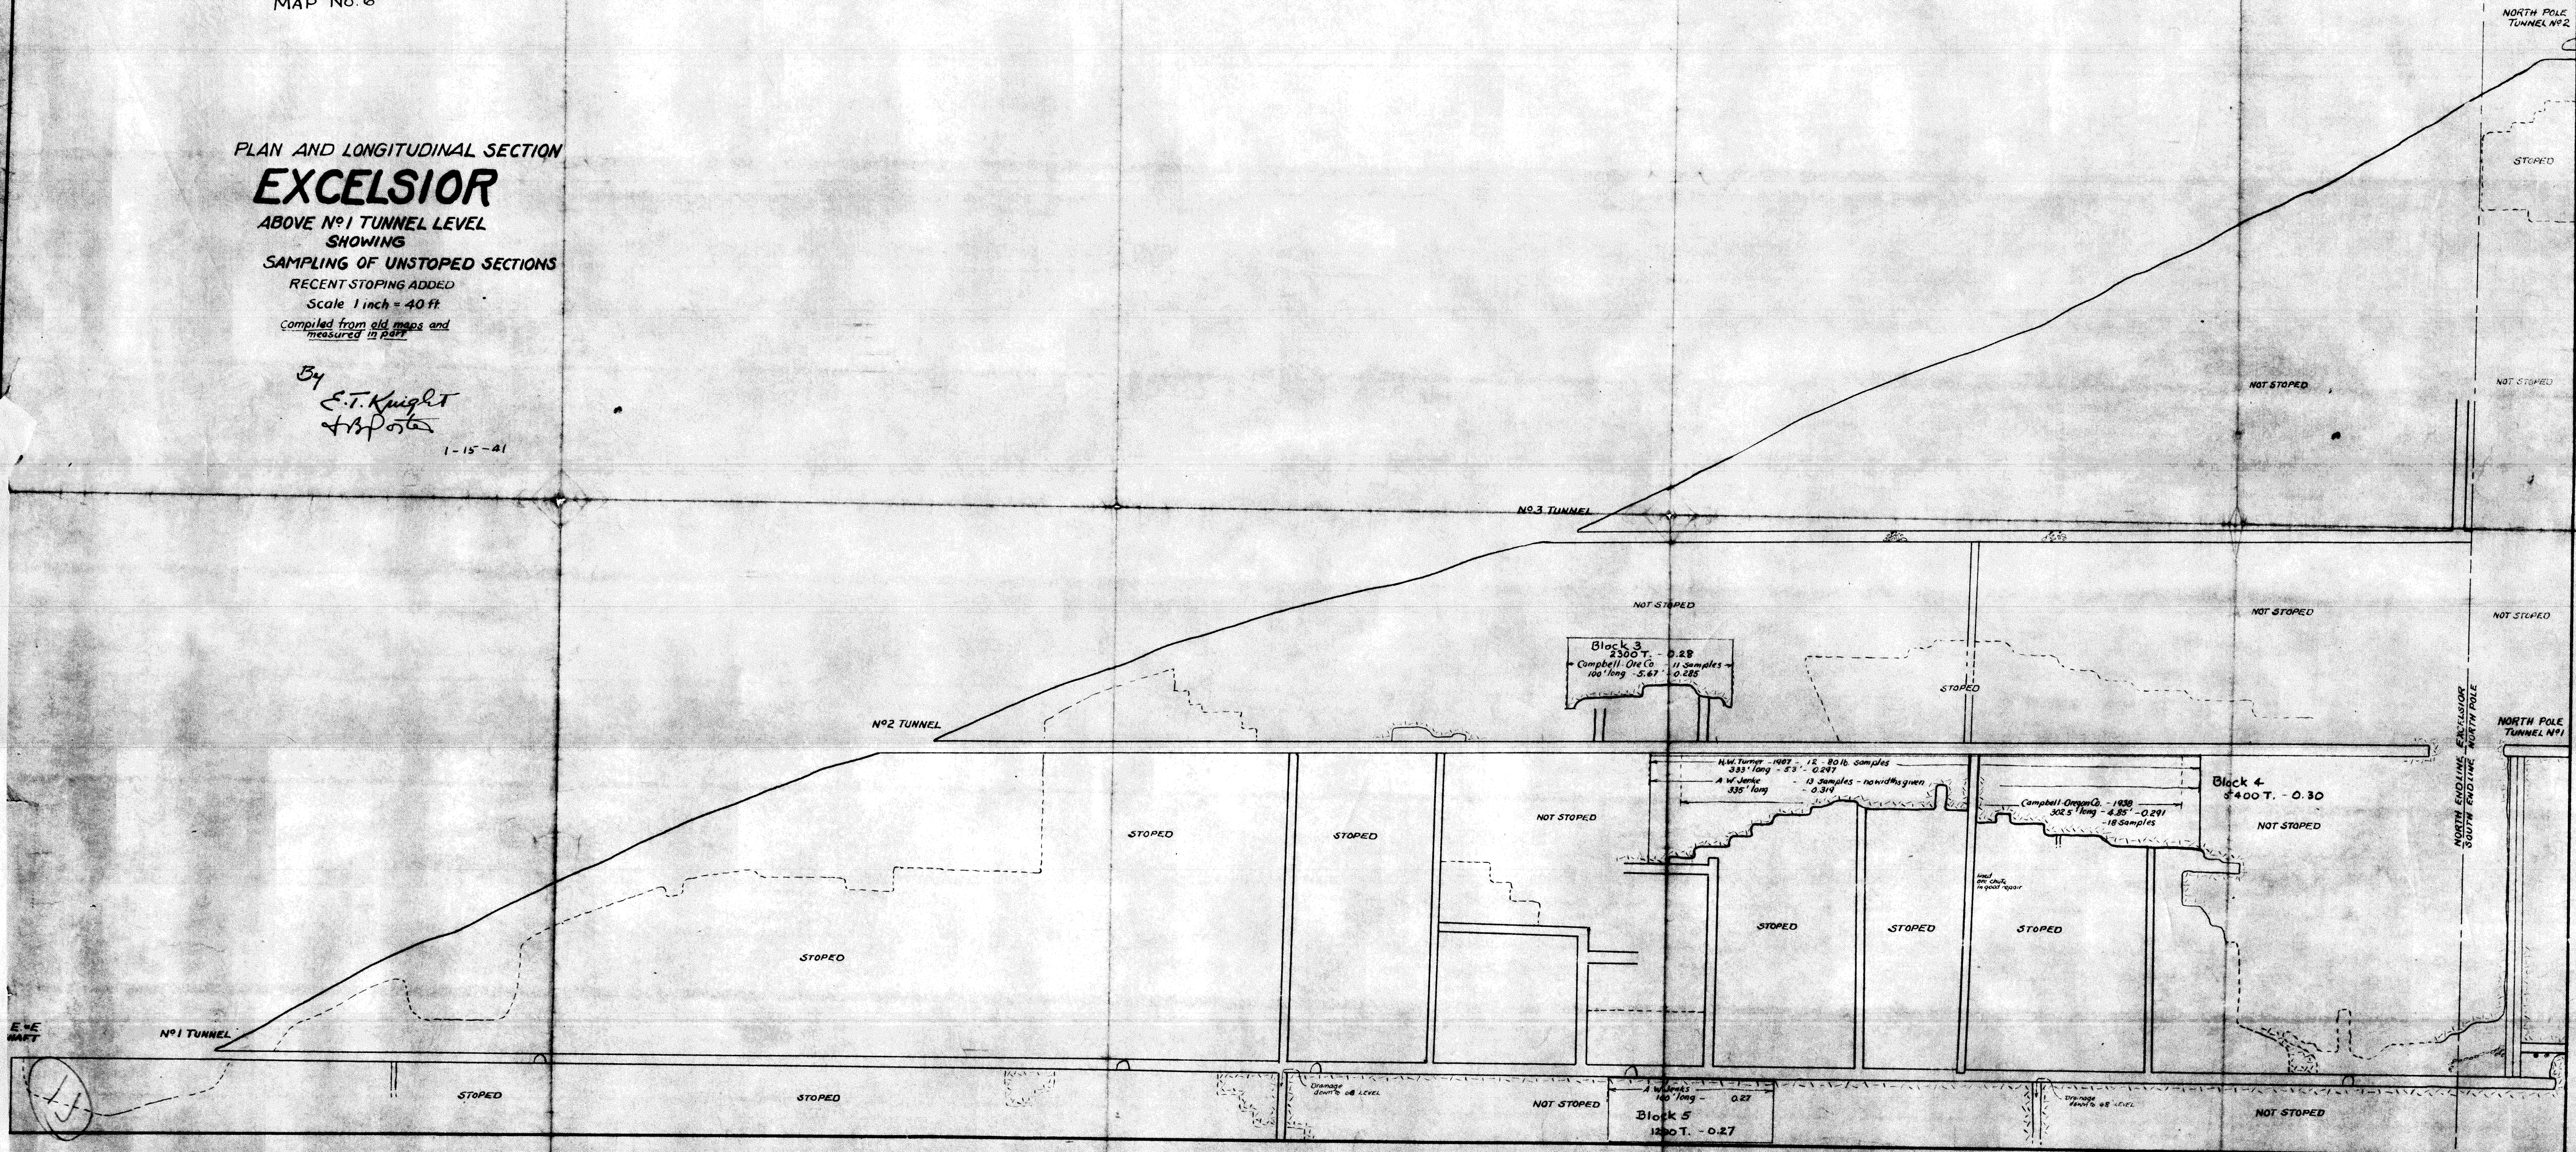

NORTH POLE  
TUNNEL NO. 2

STOPPED

NOT STOPPED

NOT STOPPED

NORTH POLE  
TUNNEL NO. 1

NORTH END LINE EXCELSIOR  
SOUTH END LINE NORTH POLE

Block 3  
2300 T. - 0.28  
Campbell Ore Co. 11 Samples -  
100' long - 5.67' - 0.285

W.M. Turner - 1087 - 12 - 20 lb samples  
333' long - 5.3' - 0.297  
A.W. Jenks - 13 Samples - no nitrogen  
335' long - 0.314

Campbell Ore Co. - 1039  
302.5' long - 4.85' - 0.291  
18 Samples

Block 4  
3400 T. - 0.30  
NOT STOPPED

A.W. Jenks  
100' long - 0.27  
Block 5  
1200 T. - 0.27

Drainage  
down to level

Drainage  
down to level

E-W  
MARY