


END ELEVATION

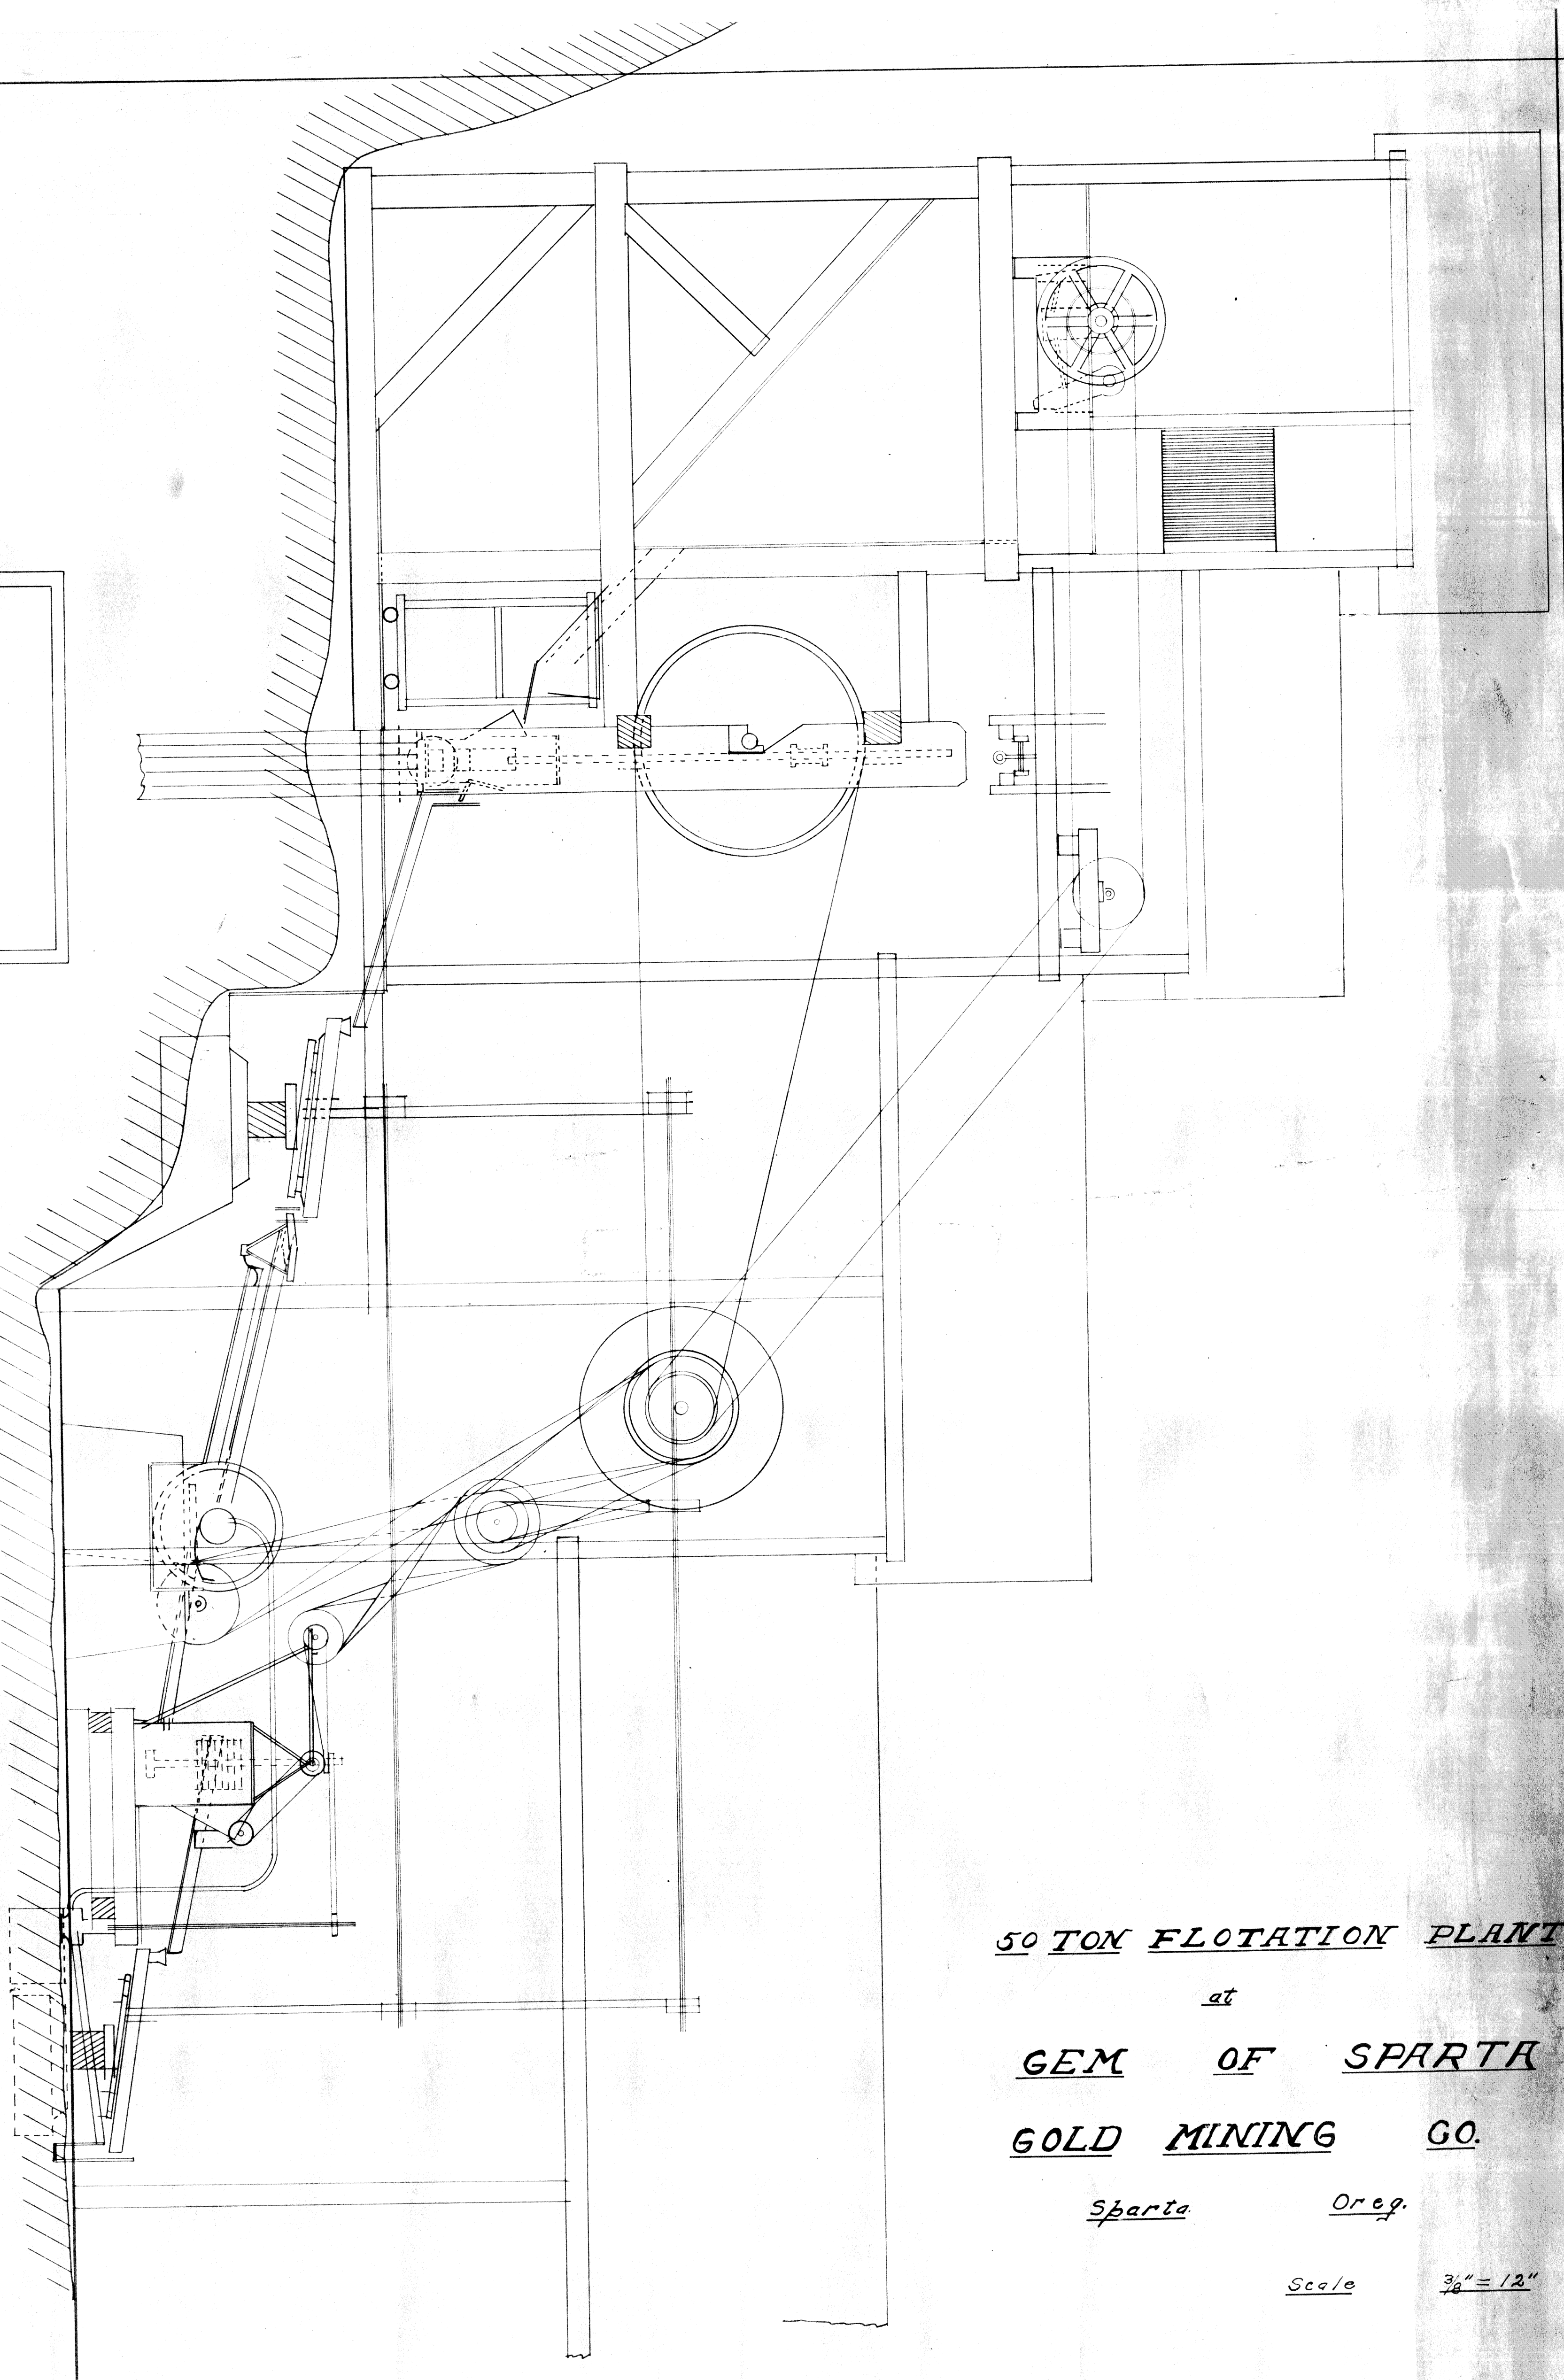

50 TON FLOTATION PLANT
 at
GEM OF SPARTA
GOLD MINING CO.
 Sparta Oreg.
 Scale 3/8" = 12"