


# HUMBOLDT MINE

## PLAN of

### UNDERGROUND WORK

Scale: 1 In. = 40 Ft.

October 1909 E. G. Pearson, Sur.

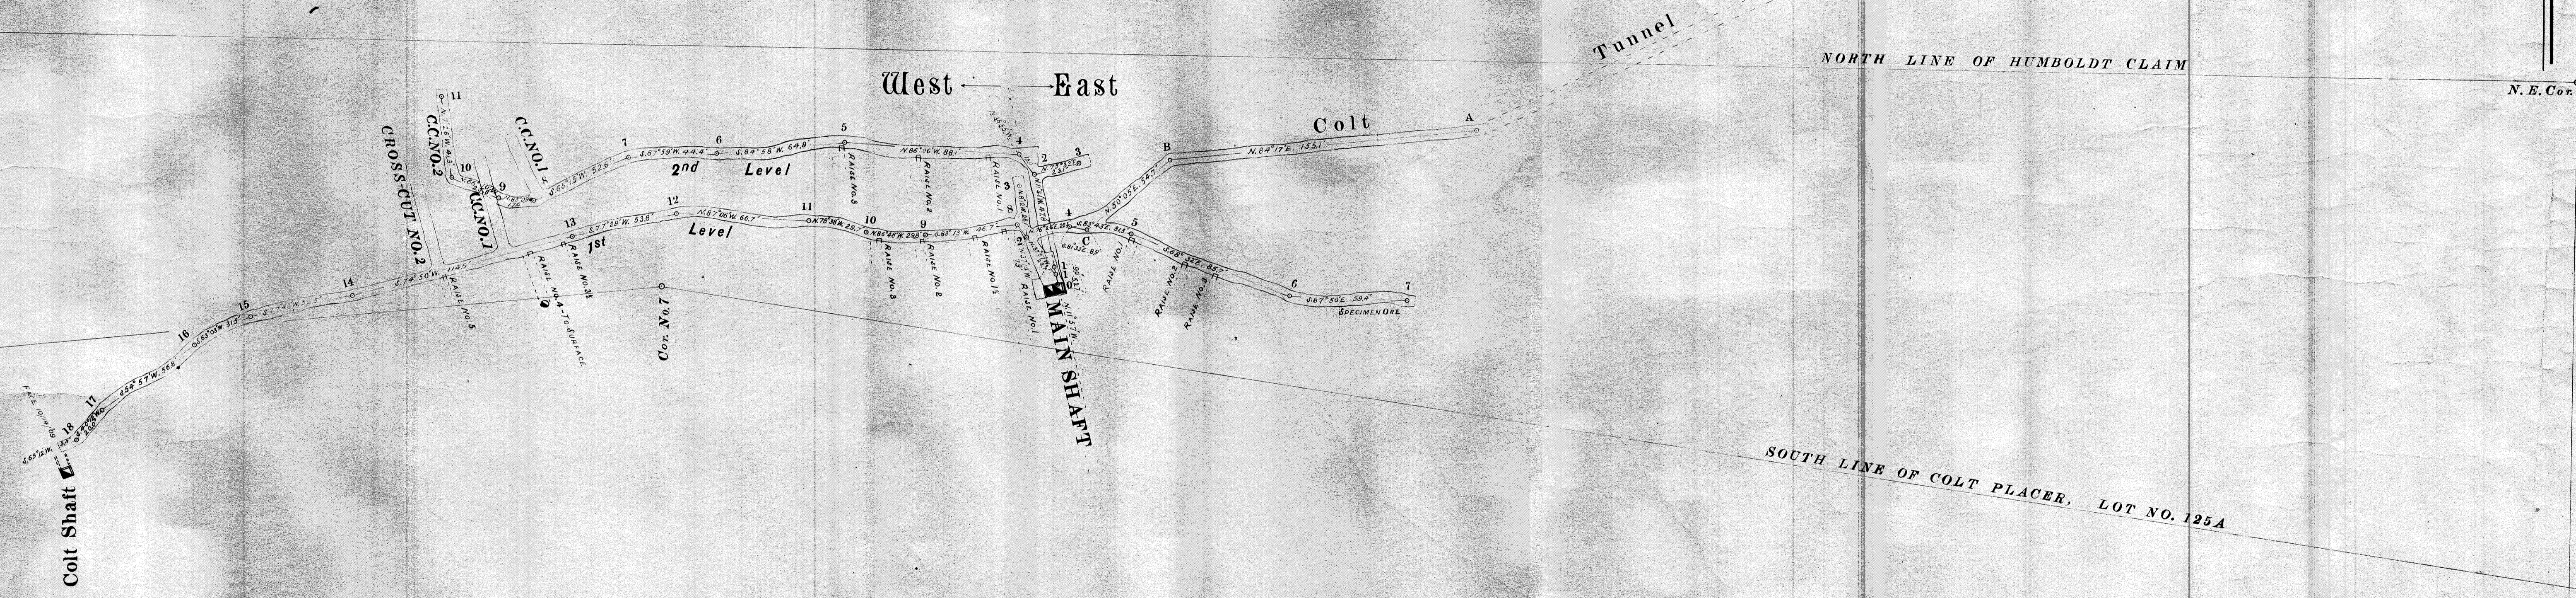

Shaft