
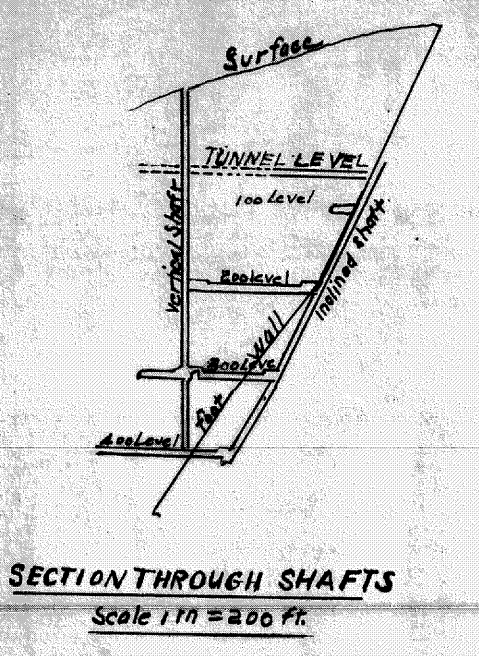
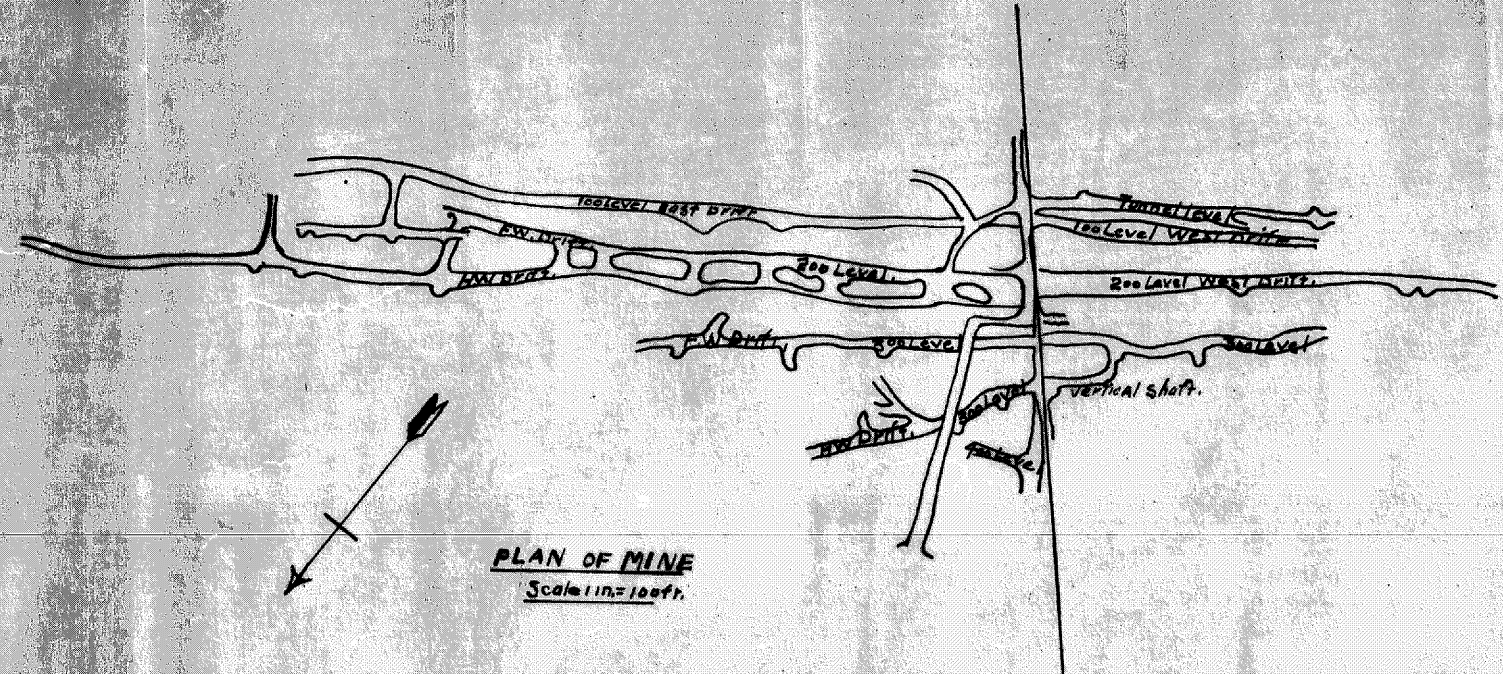


**RAINBOW MINE  
PROJECTION  
ON  
PLANE OF FOOTWALL**

May 1<sup>st</sup> 1914

Scale 1 in = 50 ft

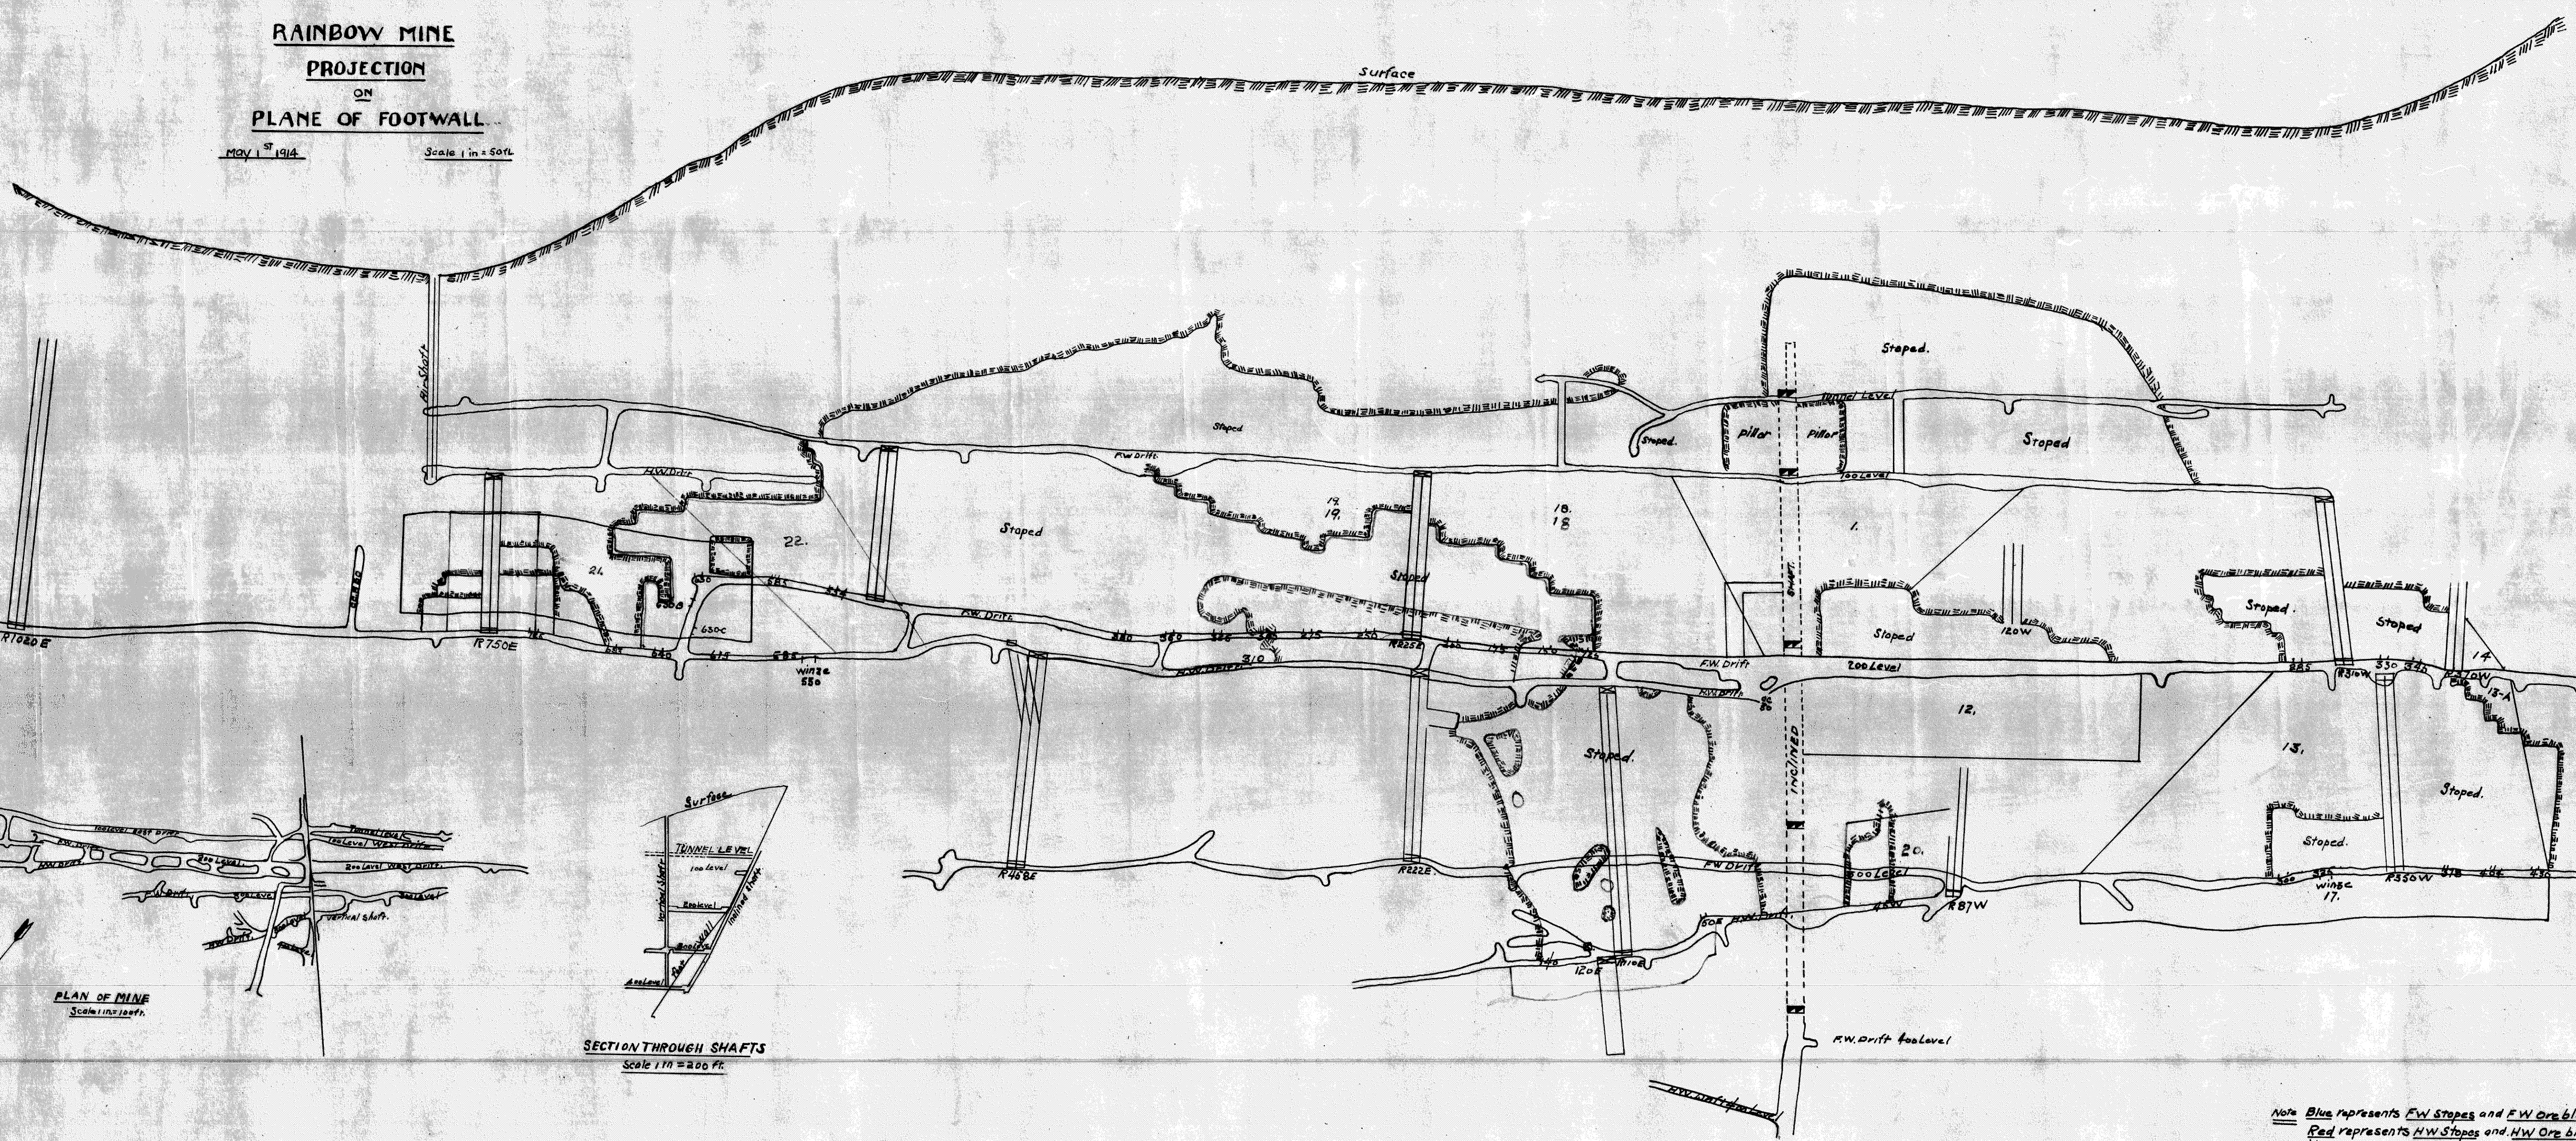

Note Blue represents F.W. Stopes and F.W. Ore blocks  
Red represents H.W. Stopes and H.W. Ore blocks  
Yellow represents Stopes in H.W. and Ore blocks in H.W.