


T. 8 S., R. 36 E.  
(Not Subdivided)

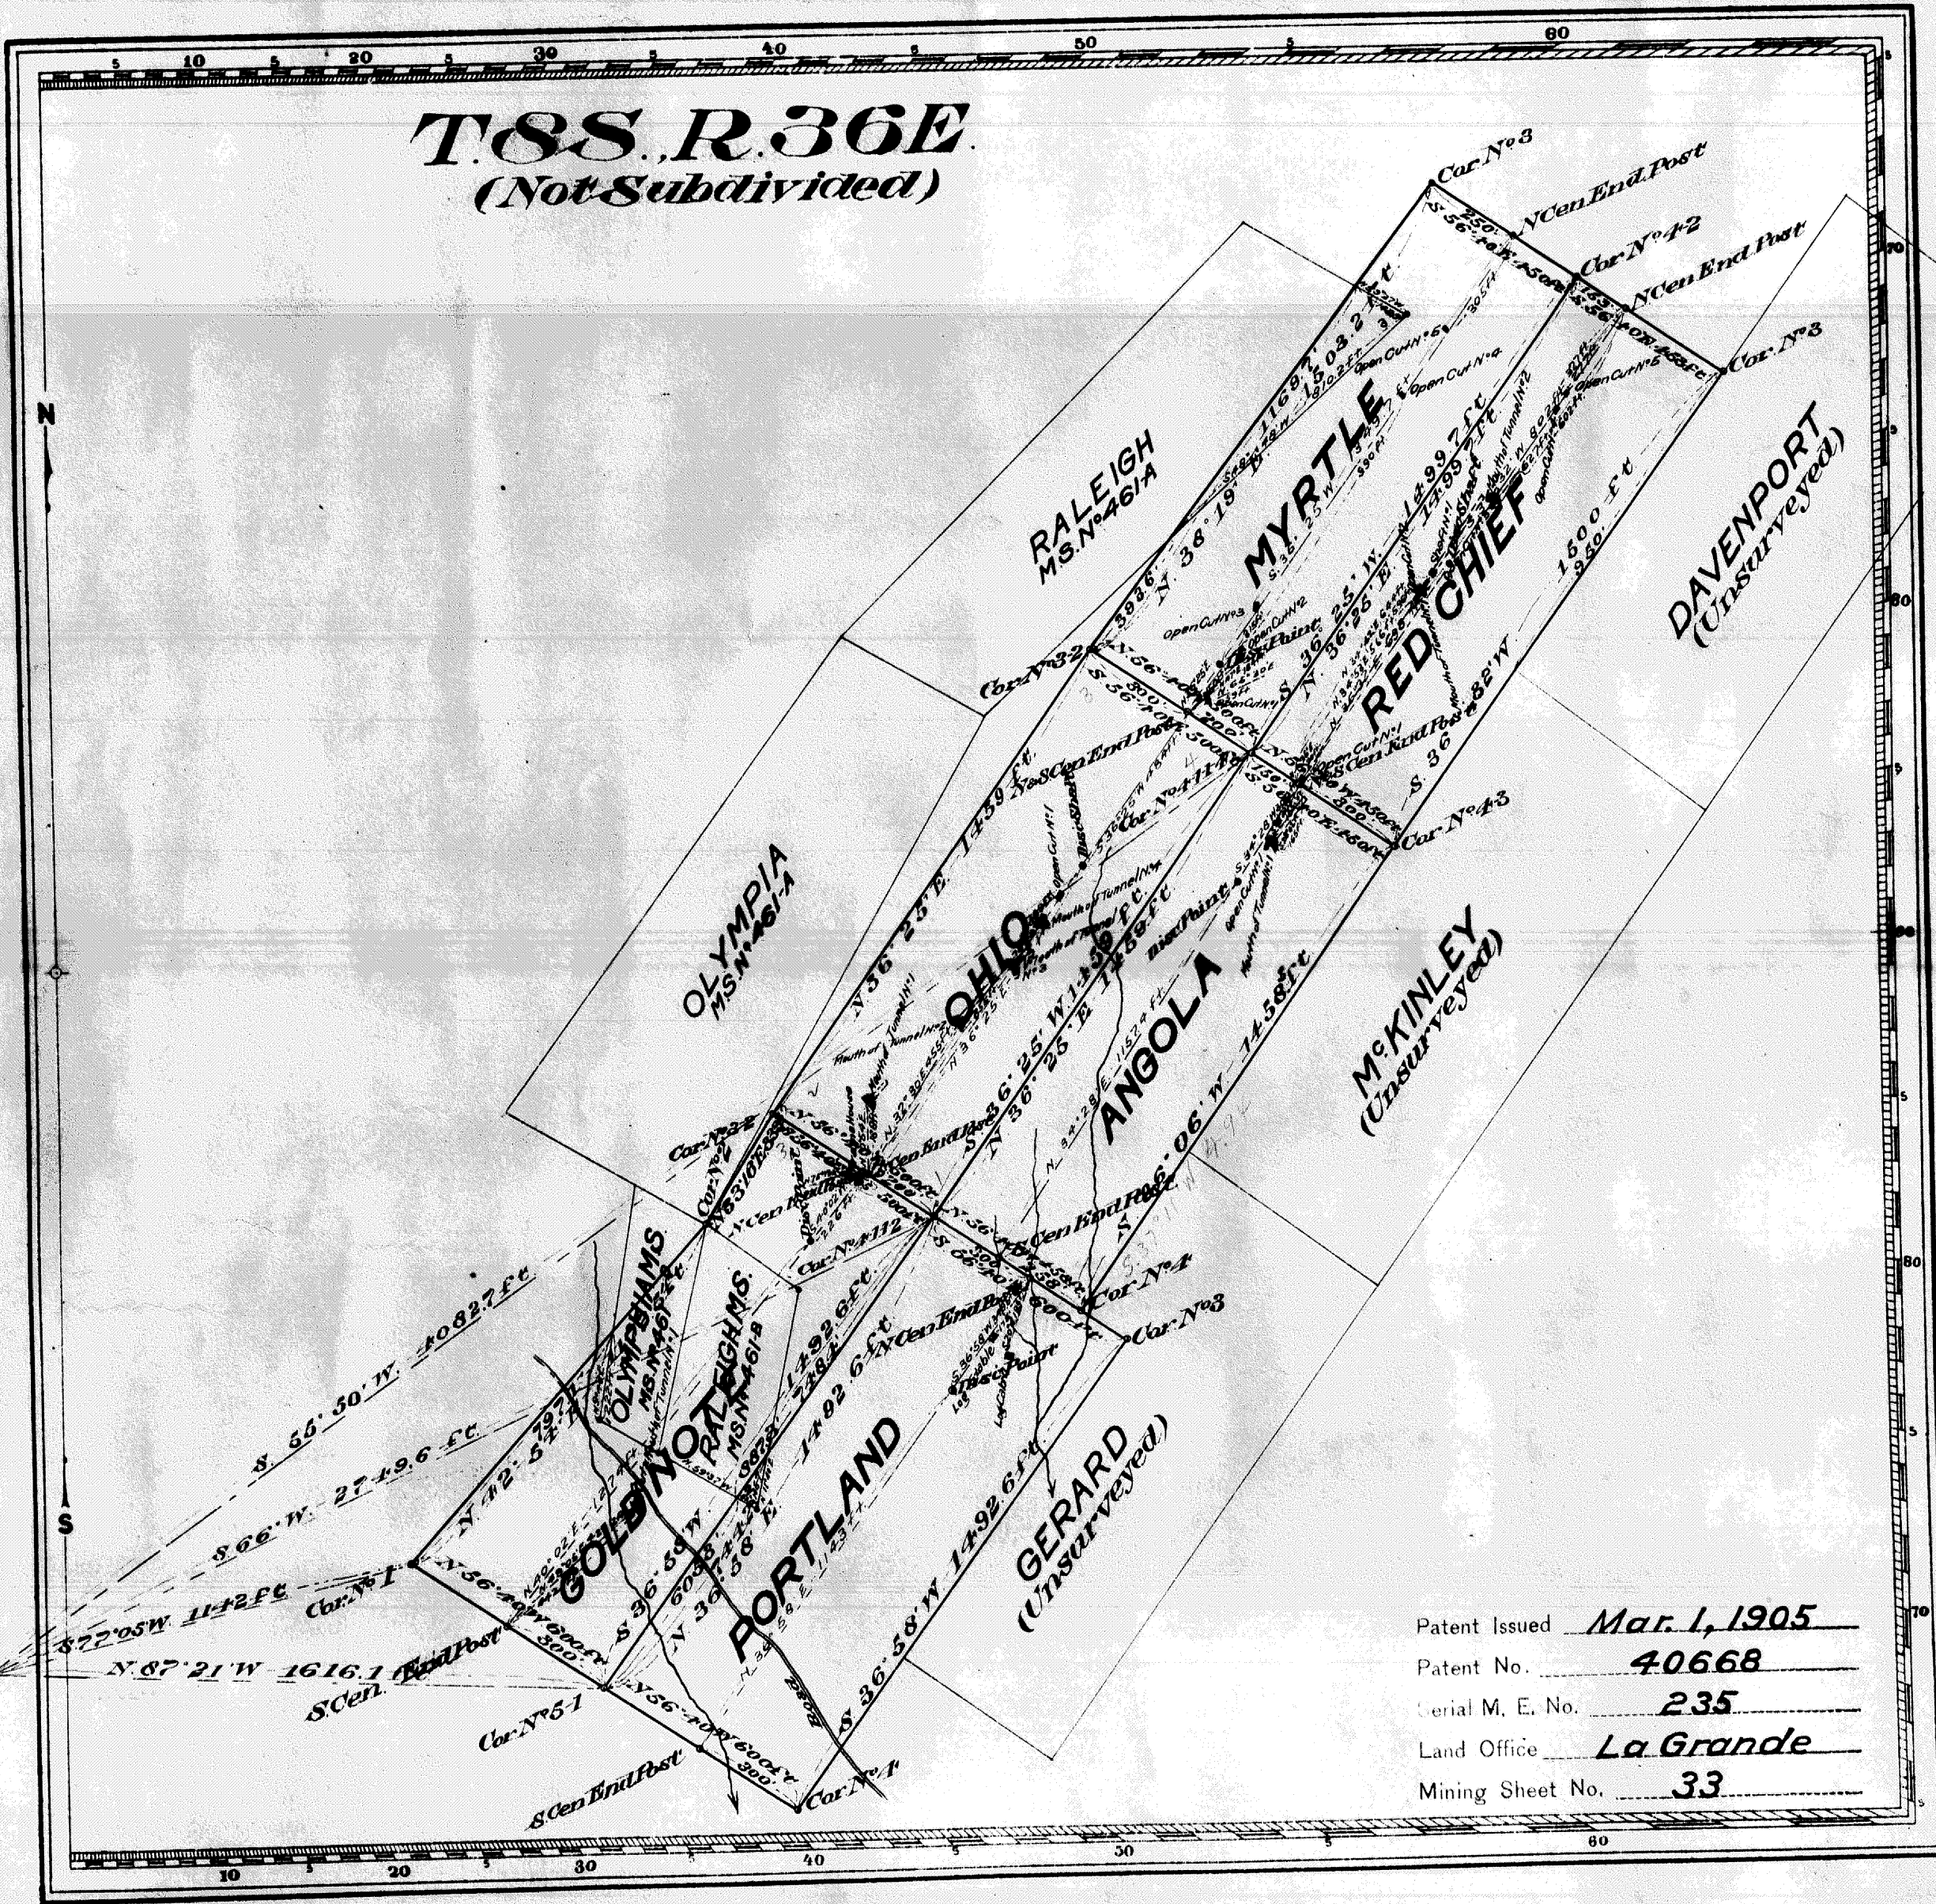

US Natl Mont. & Min. Sur. N. 211

Patent Issued Mar. 1, 1905  
 Patent No. 40668  
 Serial M. E. No. 235  
 Land Office La Grande  
 Mining Sheet No. 33

Claims located (amended) September 20, 1902  
 Township N. 8 South, Range N. 36 East (not Subd.)  
 Mineral Survey No. 498

Lot No. \_\_\_\_\_ Land District.  
**PLAT**  
 OF THE CLAIM OF  
**Cable Cove Gold Mining Company**  
 KNOWN AS THE  
**Red Chief Consolidated Mine**

IN no organized MINING DISTRICT,  
 Baker COUNTY, Oregon  
 Containing an Area of 102.31 Acres  
 Scale of 400 Feet to the inch.  
 Variation 20° 30' 21" East  
 SURVEYED November 17, 1902 BY  
 Charles M. Foster,  
 U.S. Deputy Mineral Surveyor,

The Original Field Notes of the Survey of the Mining Claim of  
 Cable Cove Gold Mining Company  
 known as the  
**Red Chief Consolidated Mine**

from which this plat has been made under my direction, have been examined and approved, and are on file in this office, and I hereby certify that they furnish such an accurate description of said Mining Claim as will, if incorporated into a patent, serve fully to identify the premises, and that such reference is made therein to natural objects or permanent monuments as will perpetuate and fix the locus thereof.  
 I further certify that Five Hundred Dollars worth of labor has been expended or improvements made upon said Mining Claim by claimant or its grantors, and that said improvements consist of 268 ft. of Open Cuts, Value \$161.; 58 ft. of Shafts, Value \$460.; 846 ft. of Tunnels, Value \$6926.;  
 that the location of said improvements is correctly shown upon this plat, and that no portion of said labor or improvements has been included in the estimate of expenditures upon any other claim.  
 And I further certify that this is a correct plat of said Mining Claim made in conformity with said original field notes of the survey thereof, and the same is hereby approved.

U.S. Surveyor General's Office. *Henry H. Johnson*  
 Portland, Oregon U.S. Surveyor General for  
 April 6, 1903 Oregon.